



WARREN STREET POCKET PARK

0 WARREN STREET
UPTON, MASSACHUSETTS

JUNE 13, 2024



LOCUS MAP

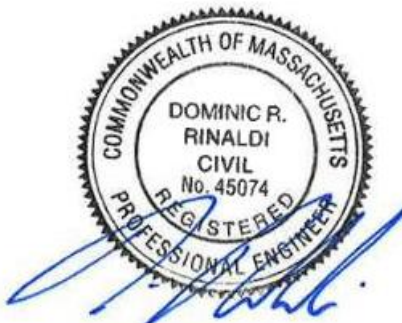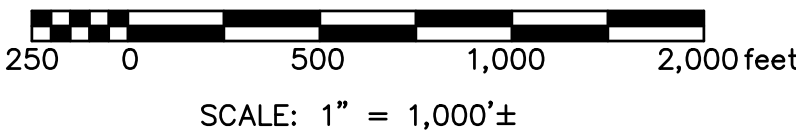

PREPARED FOR:

TOWN OF UPTON
1 MAIN STREET
UPTON, MA 01568


PREPARED BY:

BSC GROUP 
BUILD | SUPPORT | CONNECT
803 Summer Street
Boston, Massachusetts
02127
617 896 4300

ISSUED FOR PERMITTING
NOT FOR CONSTRUCTION

INDEX OF DRAWINGS

- T-1.0 TITLE SHEET
- V-1.0 EXISTING CONDITIONS PLAN
- C-1.0 SITE PREPERATION &
DEMOLITION PLAN
- C-2.0 LAYOUT & MATERIALS PLAN
- C-3.0 GRADING & DRAINAGE PLAN
- L-1.0 PLANTING PLAN
- C-4.0-4.1 DETAIL SHEETS

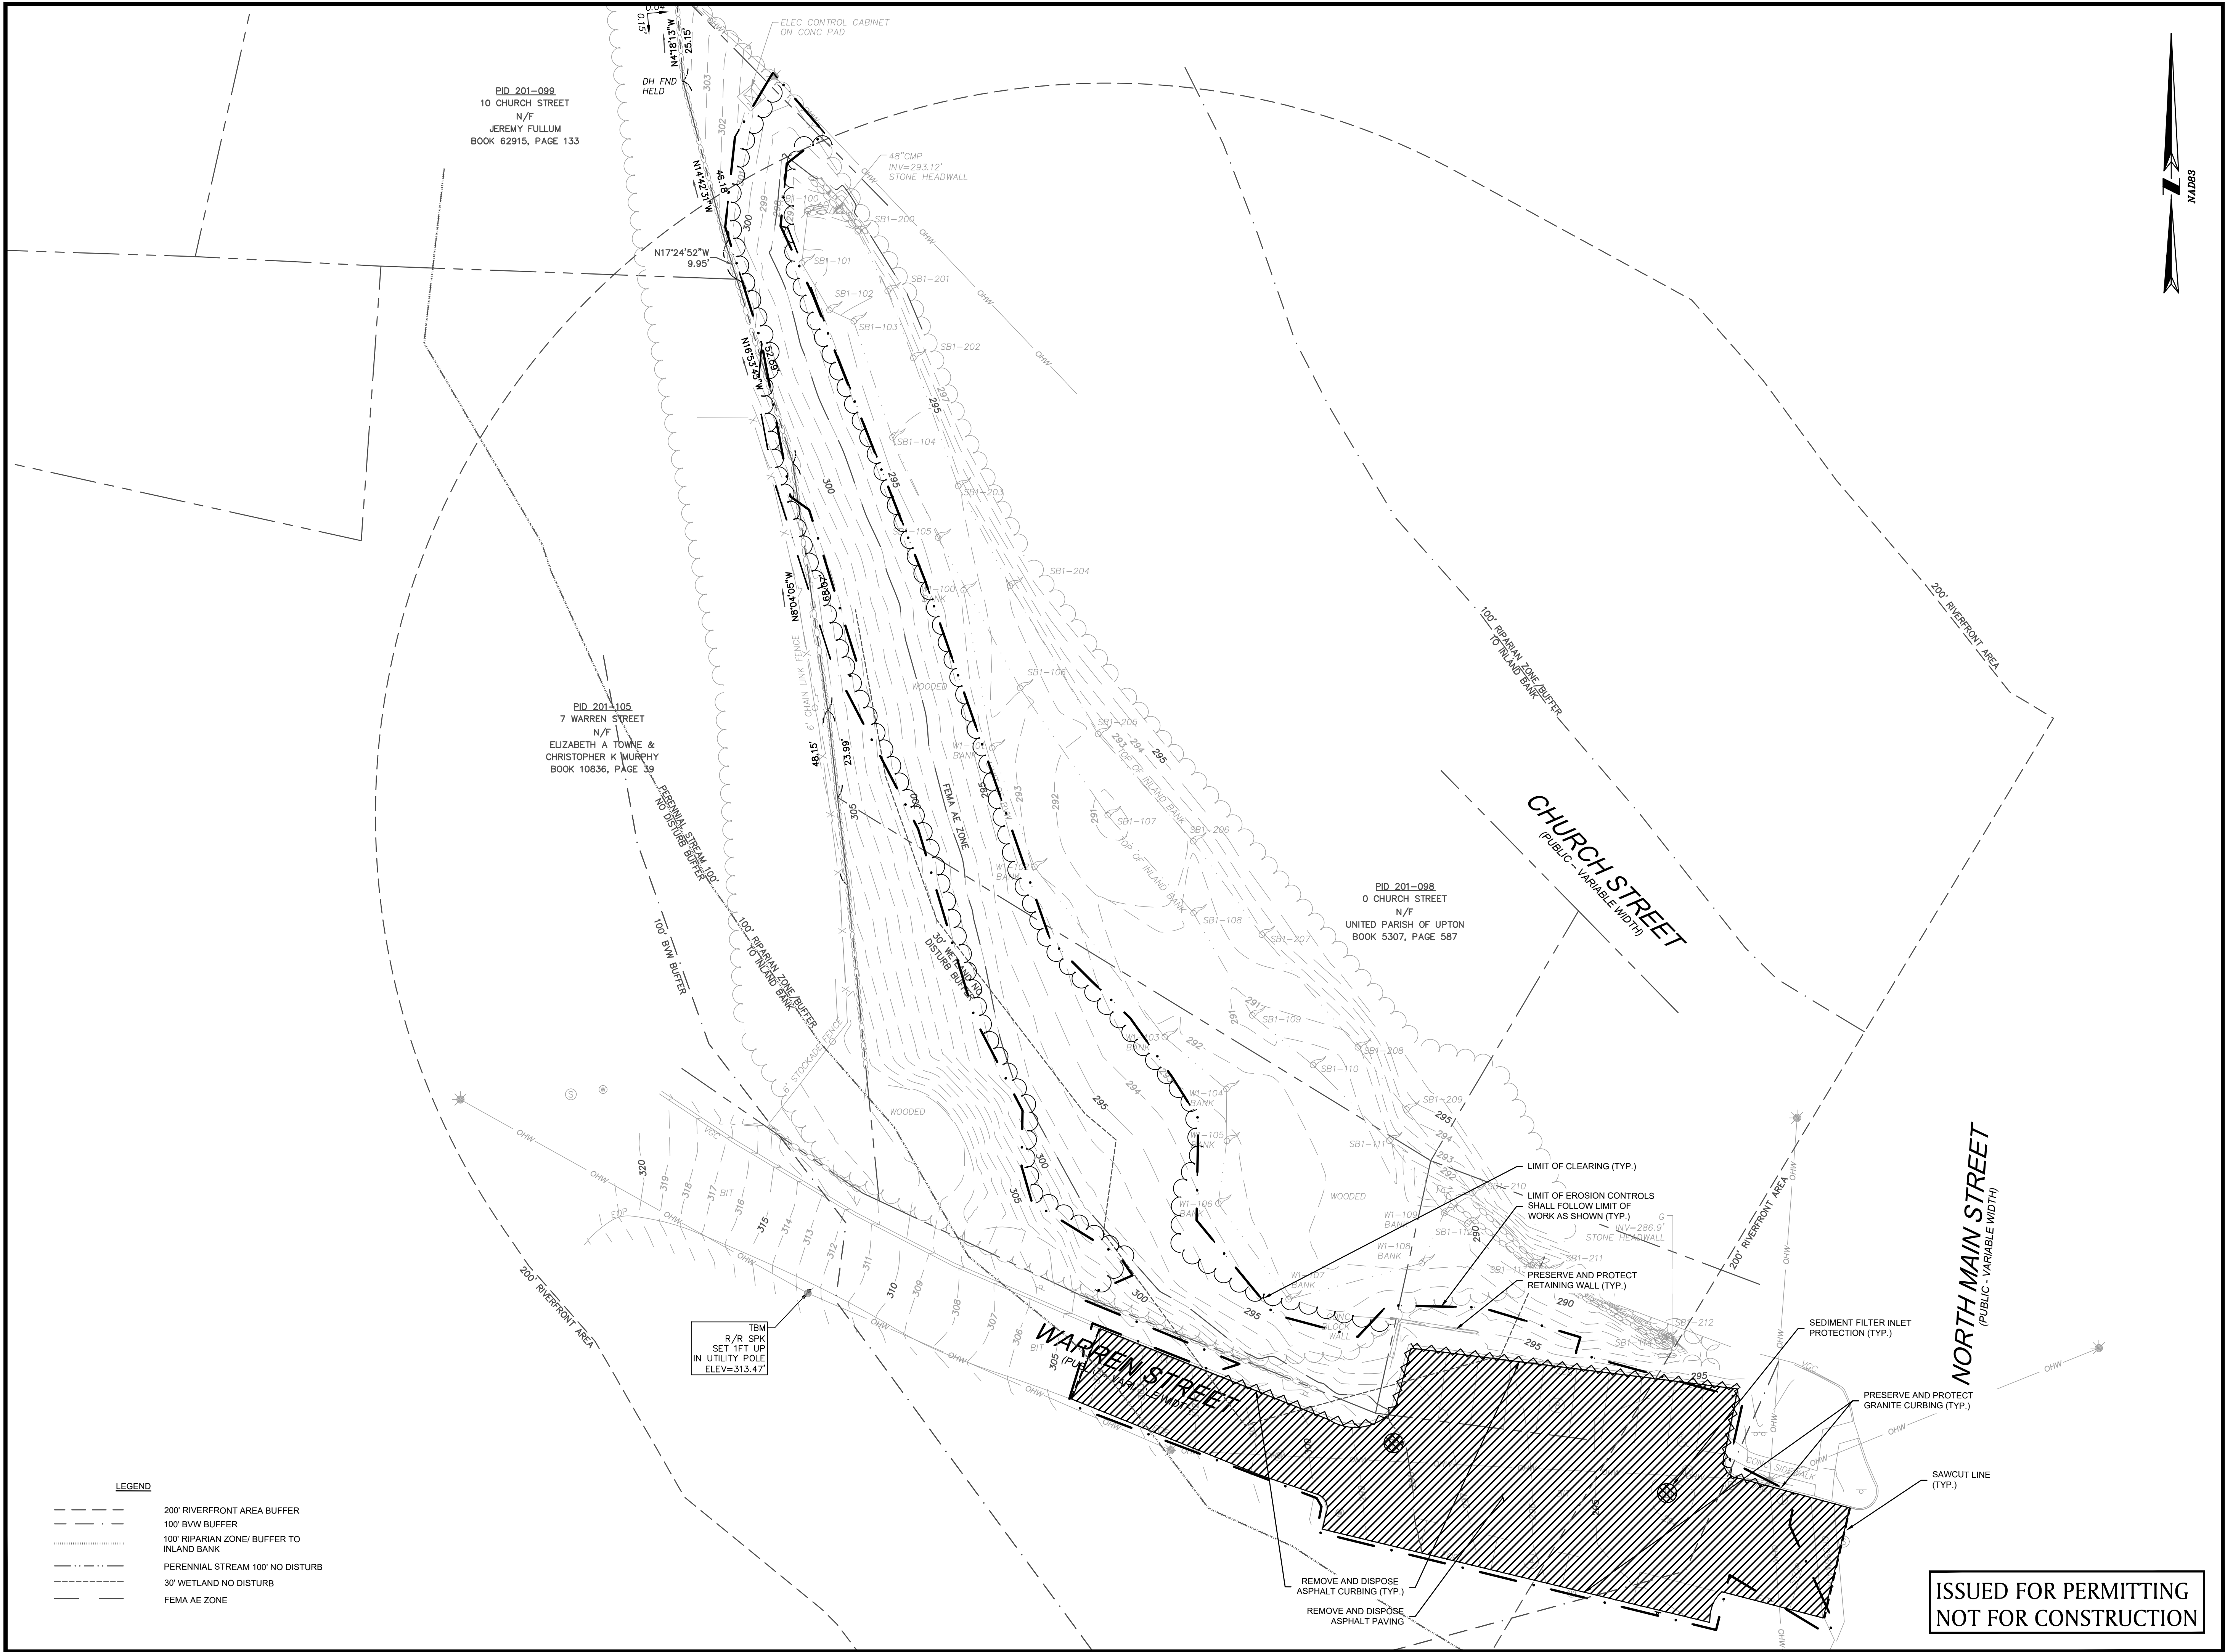

DOMINIC RINALDI

CIVIL

REGISTERED PROFESSIONAL ENGINEER

MASSACHUSETTS

DOMINIC R. RINALDI

NO. 45074

EXPIRATION DATE 12/31/2025

DOMINIC RINALDI
PROFESSIONAL ENGINEER

06/13/2024

WARREN STREET
POCKET PARK

WARREN STREET
IN
UPTON
MASSACHUSETTS
(WORCESTER COUNTY)

SITE PREPARATION &
DEMOLITION PLAN

JUNE 13, 2024

REVISIONS:

NO.	DATE	DESC.

PREPARED FOR:

TOWN OF UPTON
1 MAIN STREET
UPTON, MA 01568

BSC GROUP

BUILD | SUPPORT | CONNECT

803 Summer Street
Boston, Massachusetts
02127

617 896 4300

© 2024 BSC Group, Inc.

SCALE: 1" = 20'

0

10

20


40

FEET

FILE: P:\2346200\LSC\DRAWINGS

DWG.: SHEET C-1.0

JOB. NO: 24620.00

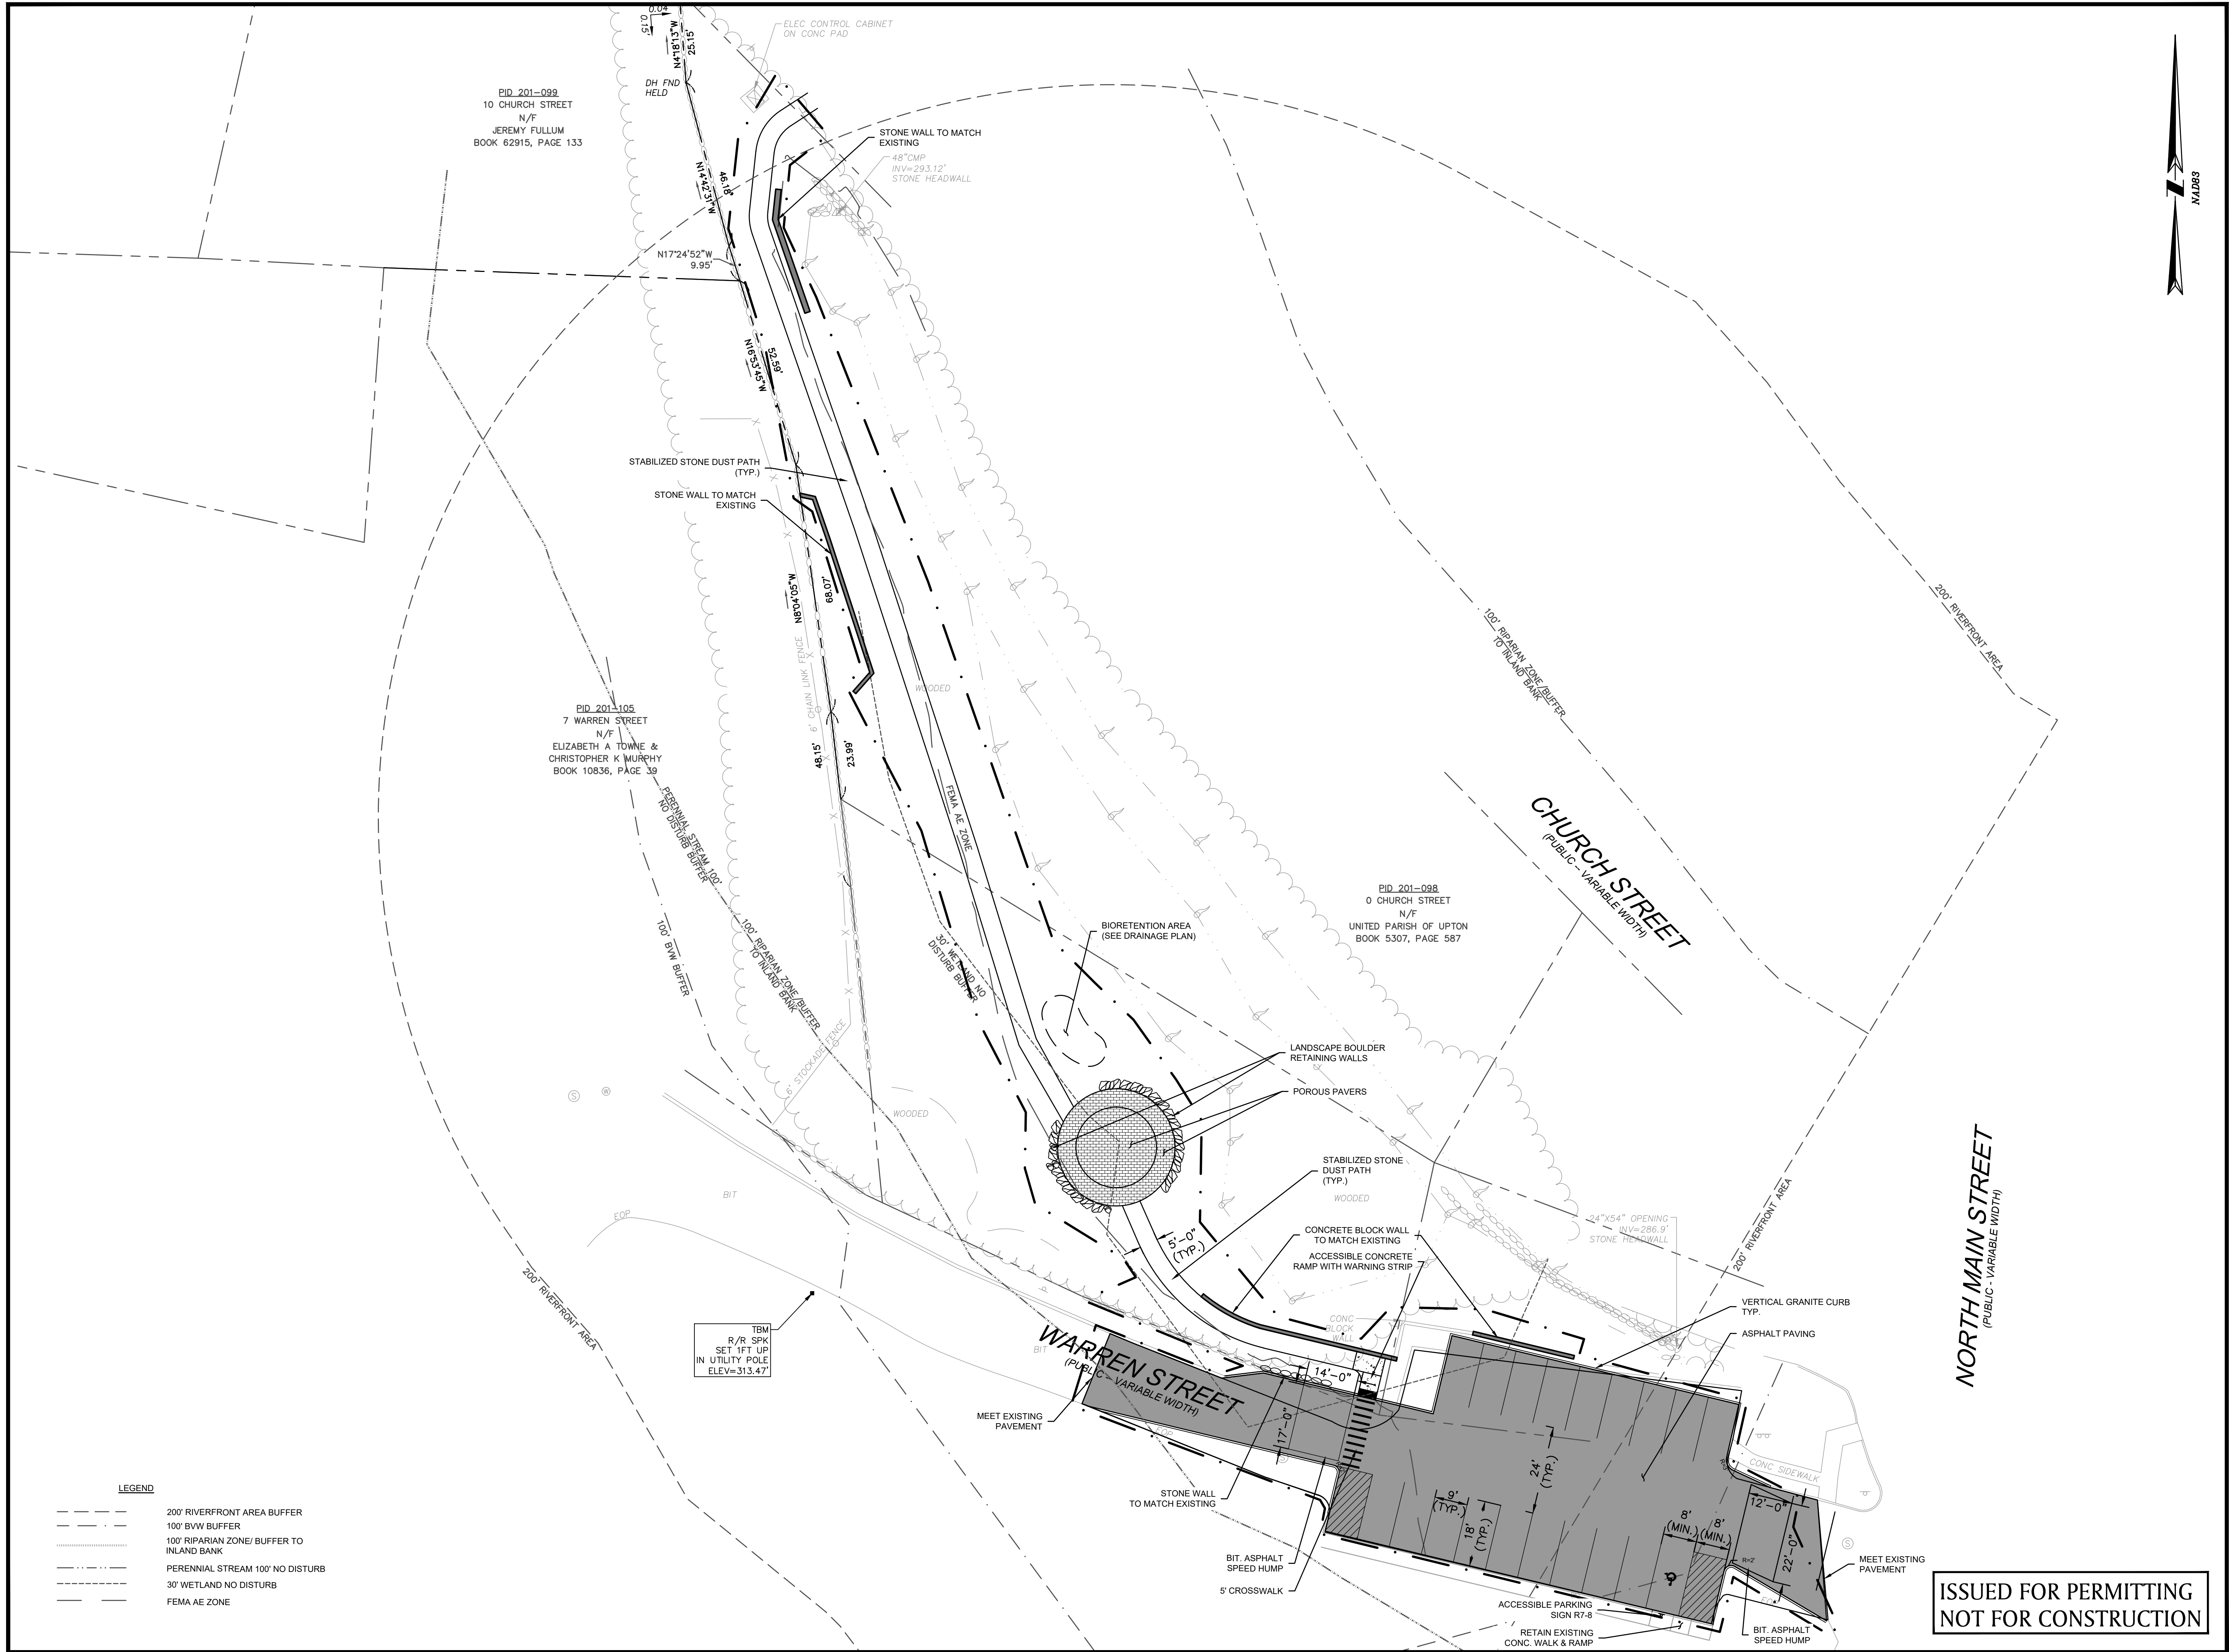

DOMINIC RINALDI
PROFESSIONAL ENGINEER 06/13/2024

WARREN STREET
POCKET PARK

WARREN STREET

IN

UPTON
MASSACHUSETTS
(WORCESTER COUNTY)

LAYOUT & MATERIALS
PLAN

JUNE 13, 2024

REVISIONS:

NO.	DATE	DESC.


PREPARED FOR:
TOWN OF UPTON
1 MAIN STREET
UPTON, MA 01568

BSC GROUP
BUILD | SUPPORT | CONNECT
803 Summer Street
Boston, Massachusetts
02127

617 896 4300


© 2024 BSC Group, Inc.

SCALE: 1" = 20'

 

FILE: P:\2346200\LSC\DRAWINGS

DWG.:
JOB. NO: 24620.00 SHEET C-2.0

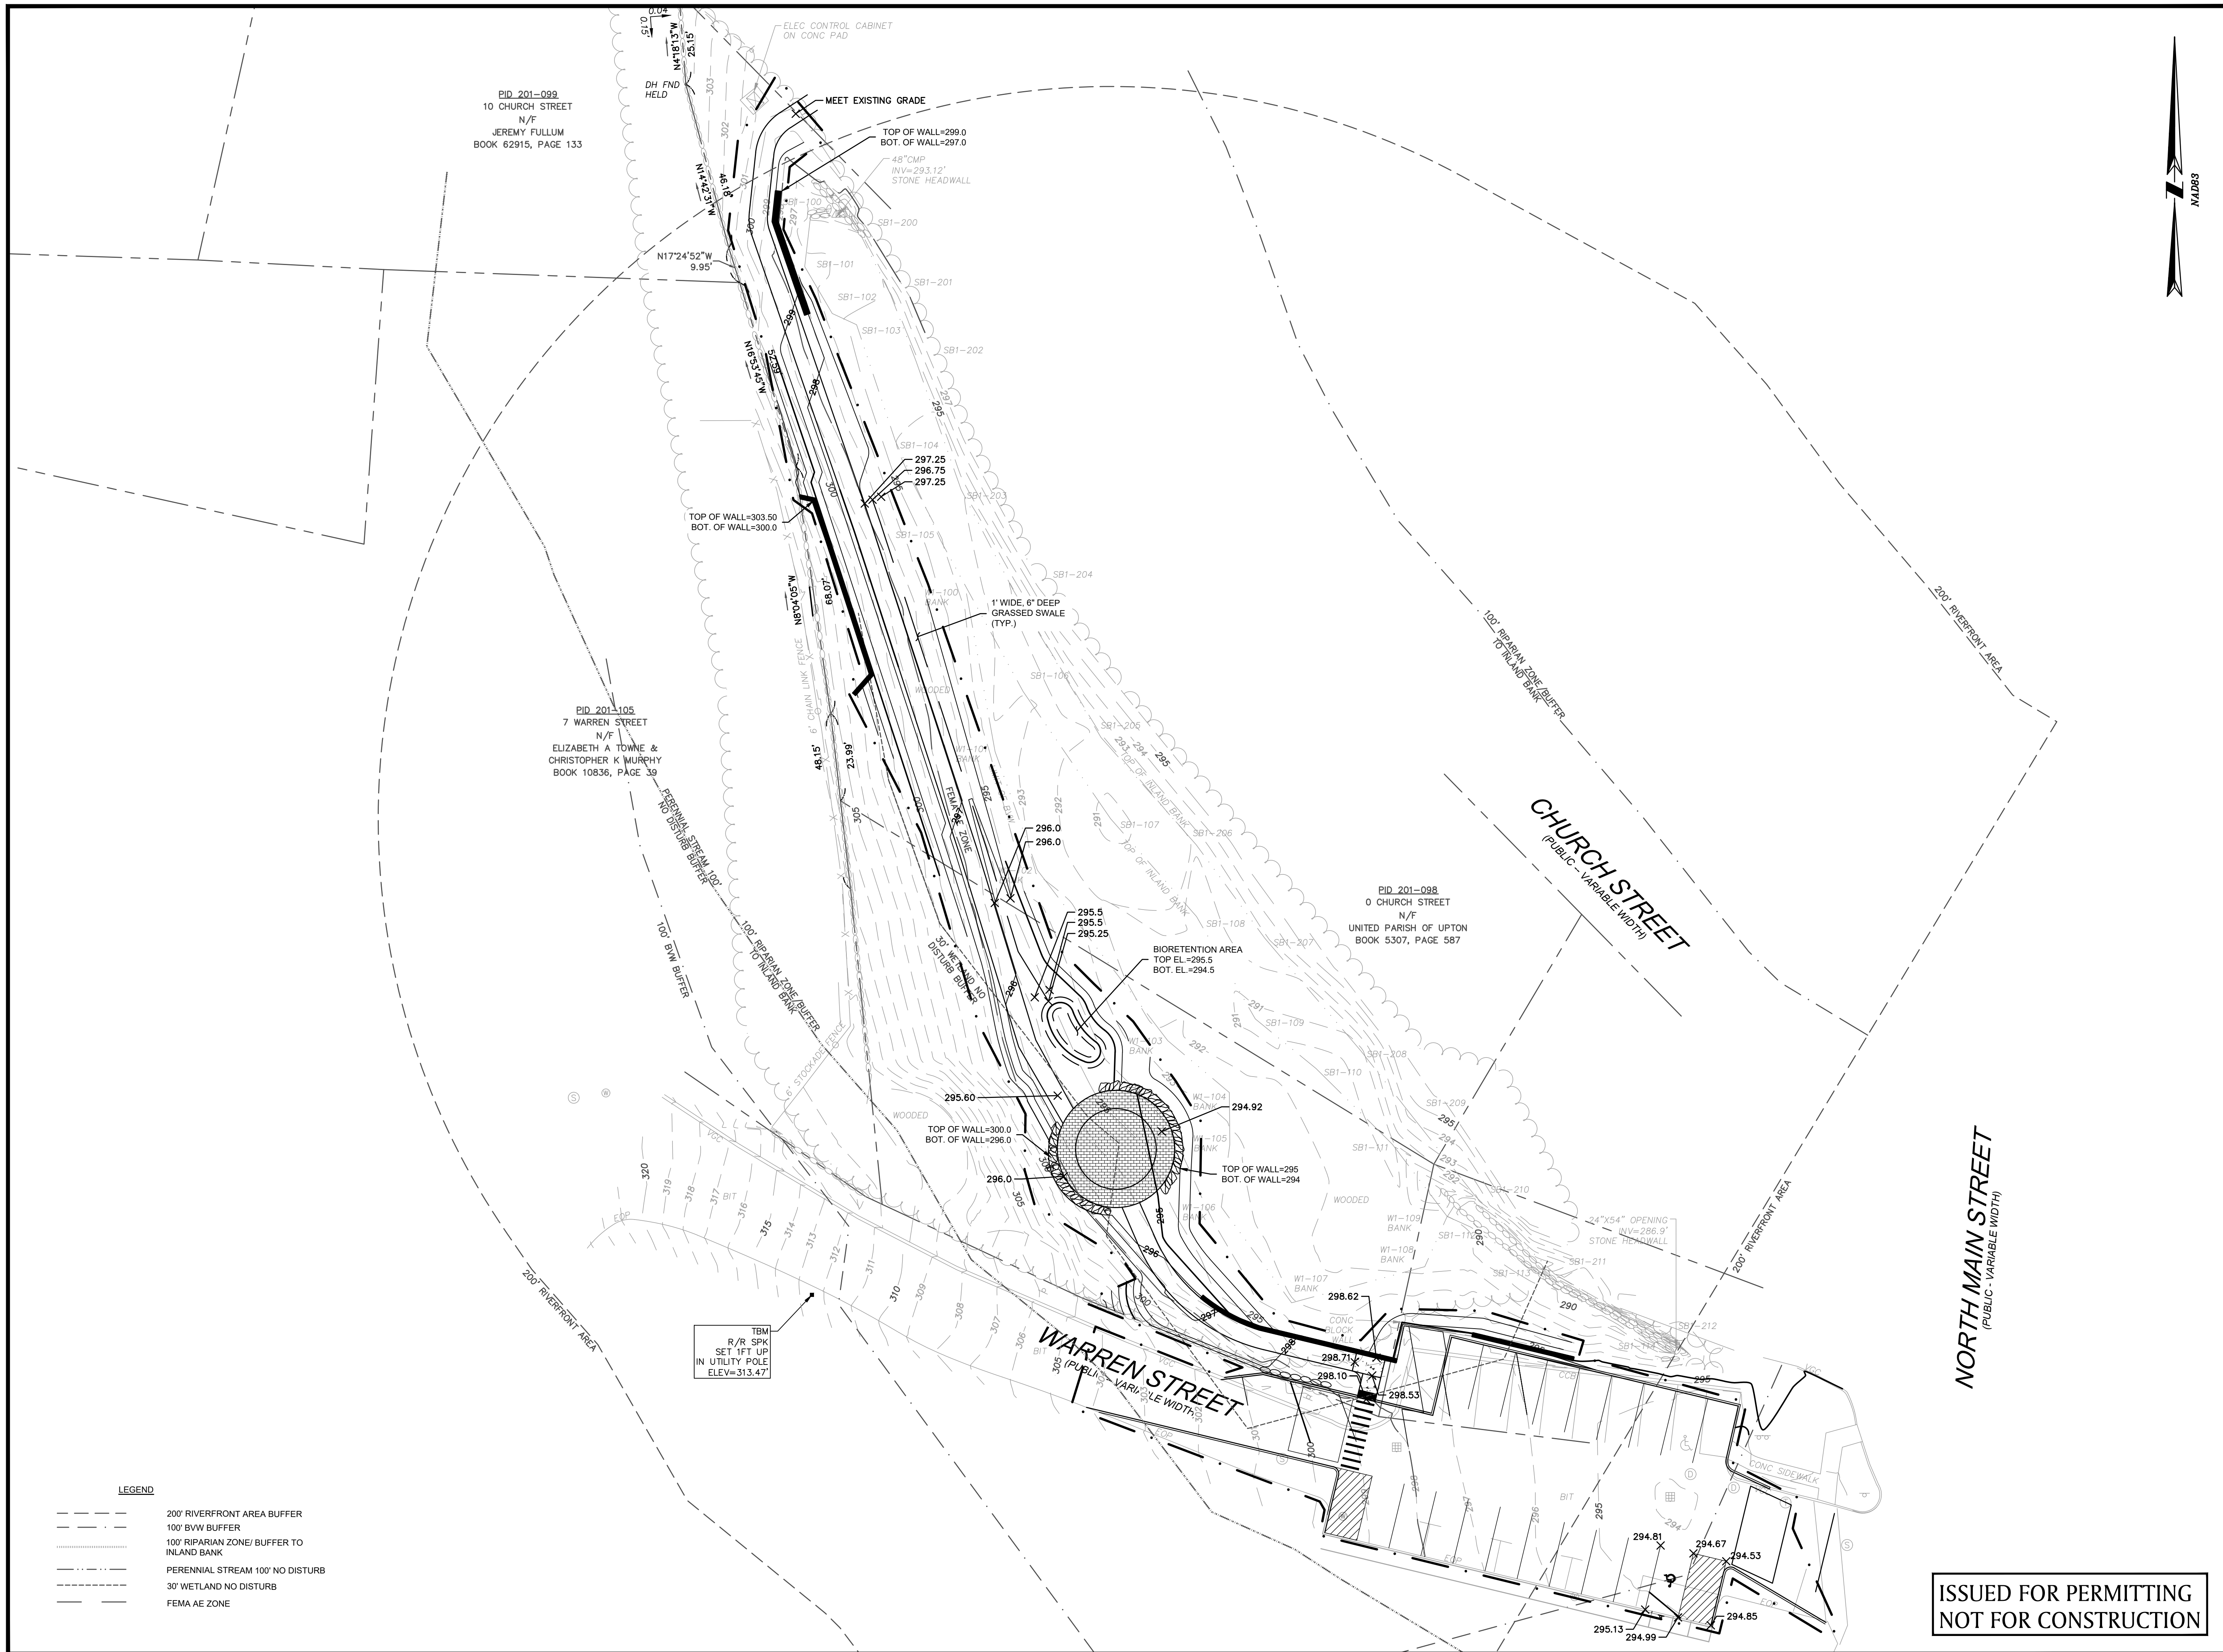

DOMINIC RINALDI
PROFESSIONAL ENGINEER

06/13/2024

WARREN STREET POCKET PARK

WARREN STREET

IN

UPTON
MASSACHUSETTS
(WORCESTER COUNTY)

GRADING & DRAINAGE PLAN

JUNE 13, 2024

REVISIONS:


NO.	DATE	DESC.

PREPARED FOR:
TOWN OF UPTON
1 MAIN STREET
UPTON, MA 01568

BSC GROUP
BUILD | SUPPORT | CONNECT
803 Summer Street
Boston, Massachusetts
02127
617 896 4300

© 2024 BSC Group, Inc.


SCALE: 1" = 20'

 

FILE: P:\2346200\LSC\DRAWINGS

DWG.:
JOB. NO: 24620.00 SHEET C-3.0

ISSUED FOR PERMITTING
NOT FOR CONSTRUCTION

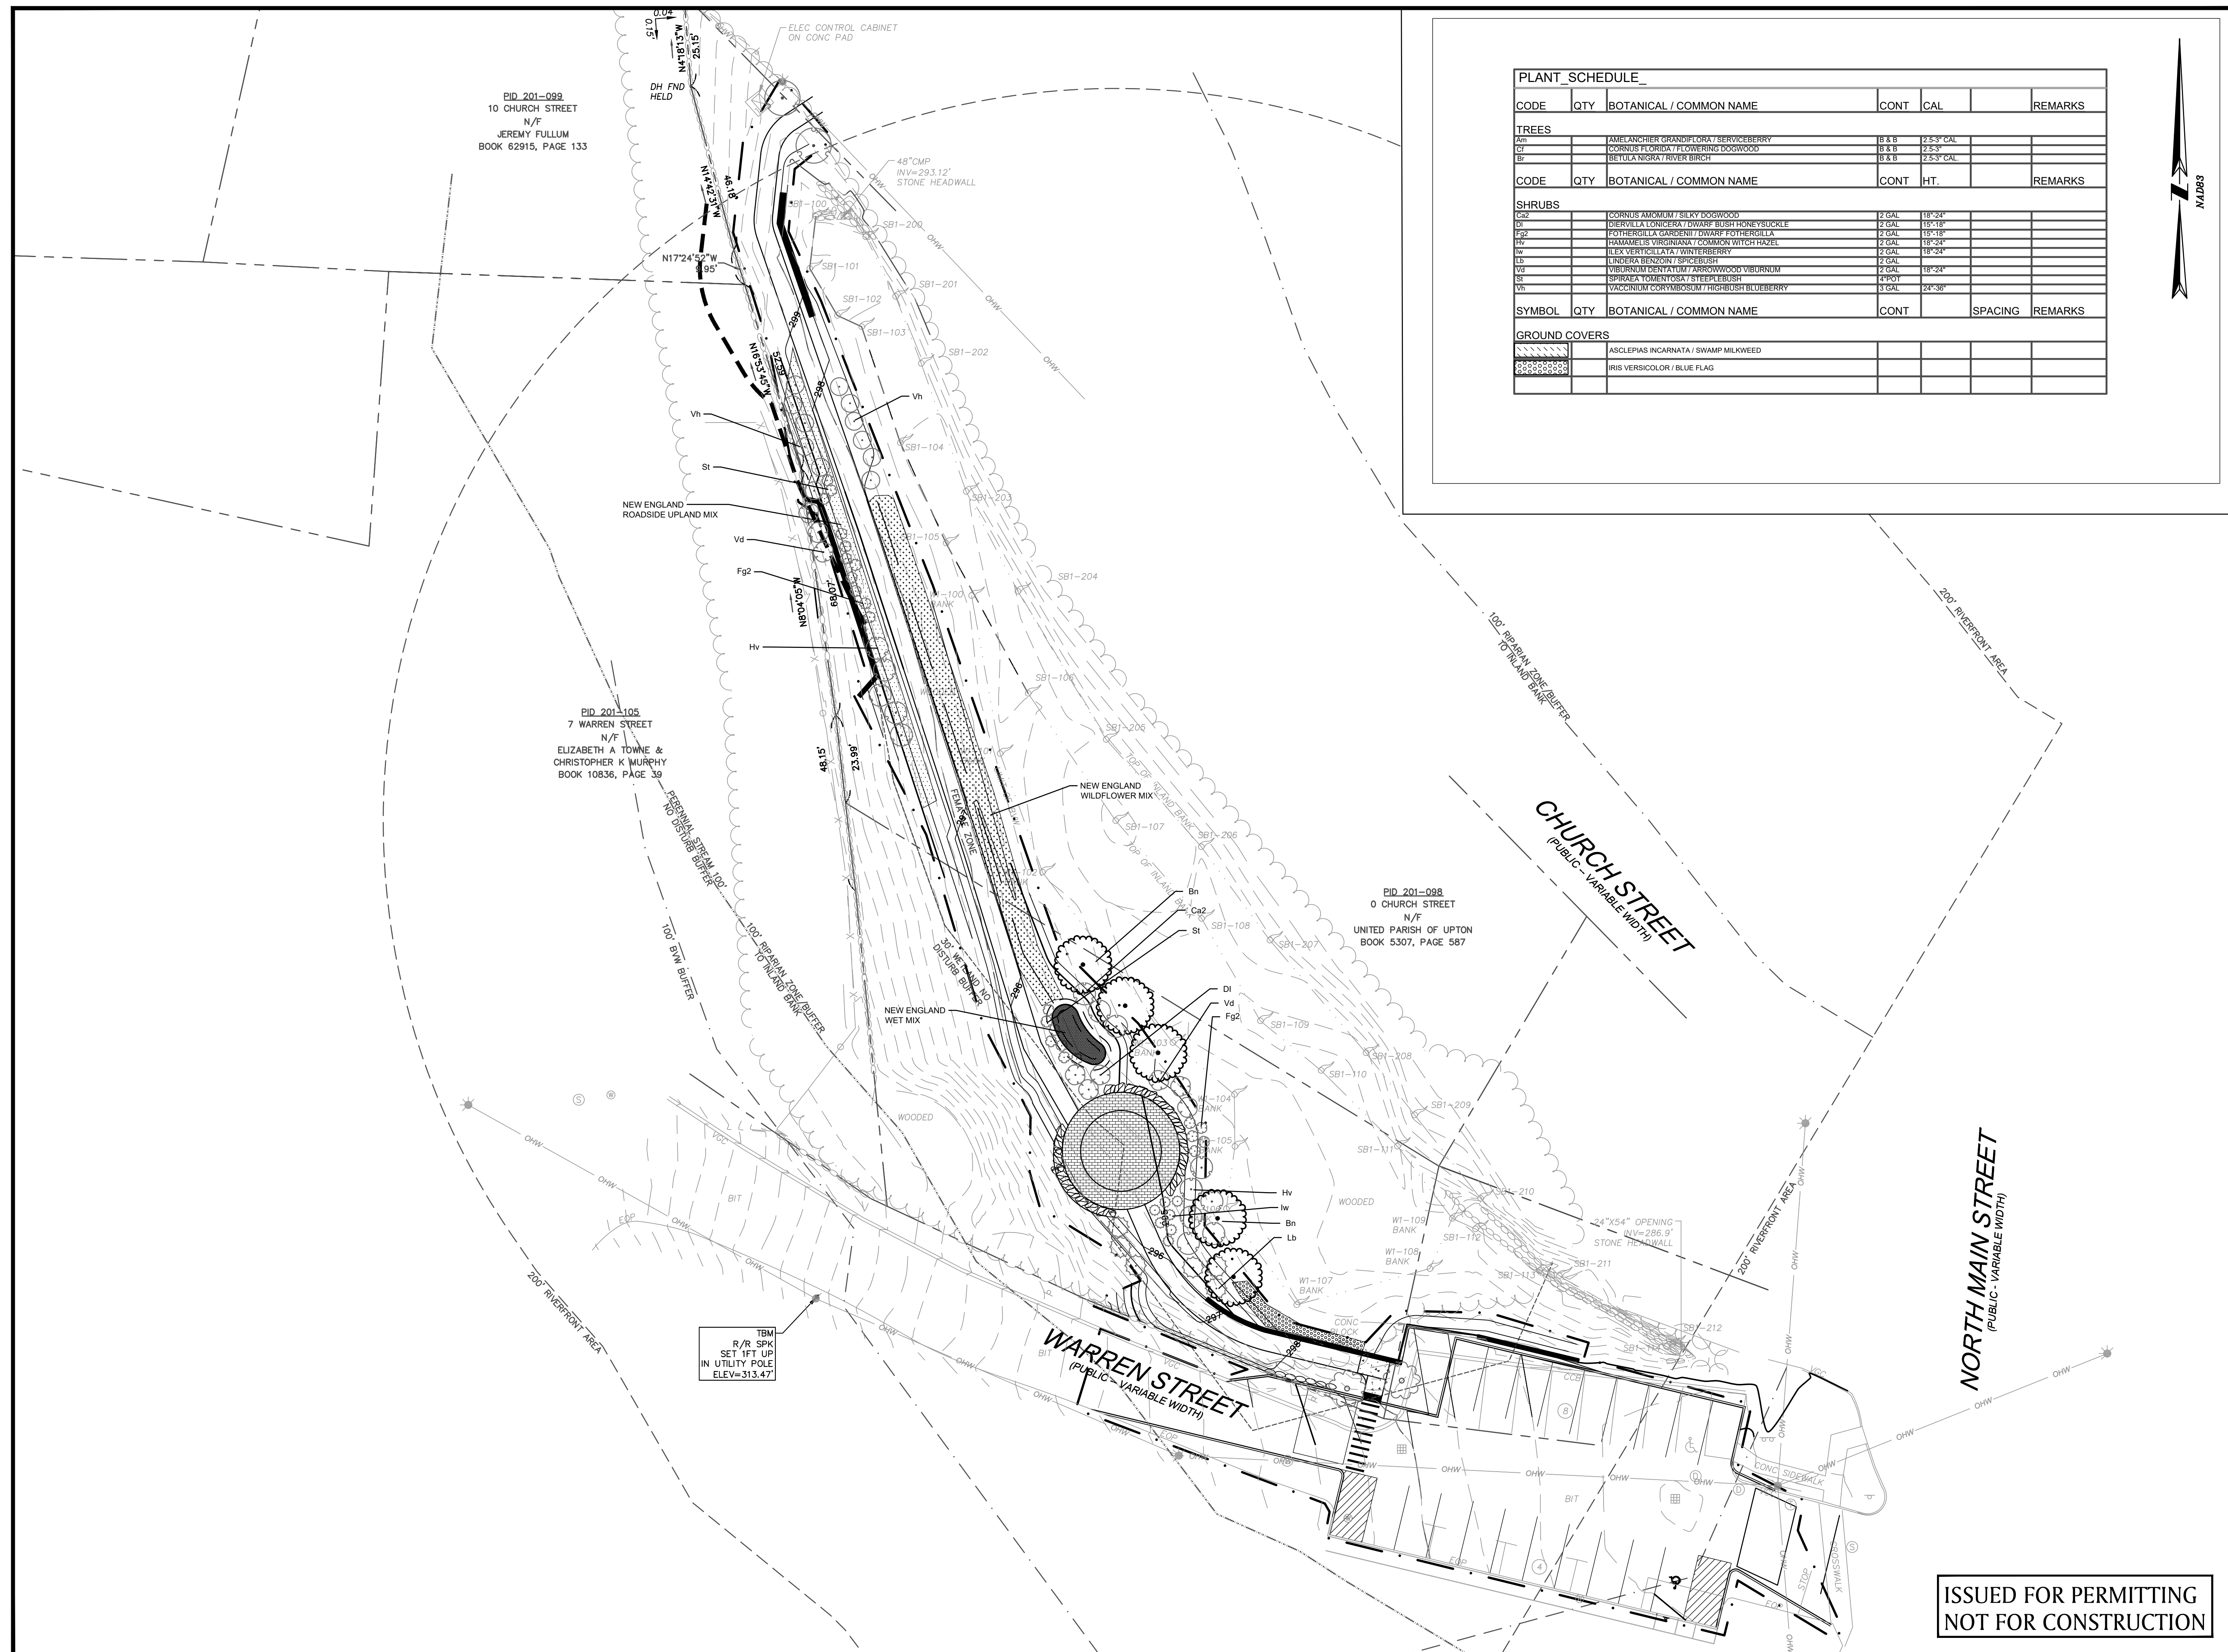

PLANT_SCHEDULE_						
CODE	QTY	BOTANICAL / COMMON NAME	CONT	CAL		REMARKS
TREES						
Am		AMELANCHIER GRANDIFLORA / SERVICEBERRY	8 B & B	2.5-3" CAL		
Cf		CORNUS FLORIDA / FLOWERING DOGWOOD	8 S & B	2-2.5"		
Gr		BETULA NIGRA / RIVER BIRCH	8 S & B	2.5-3" CAL		
CODE	QTY	BOTANICAL / COMMON NAME	CONT	HT.		REMARKS
SHRUBS						
Cdz		CORNUS AMOMUM / SILKY DOGWOOD	2 GAL	18"-24"		
Di		DIERVILLA LONICERA / DWARF BUSH HONEYSUCKLE	2 GAL	15"-18"		
Fg2		FOTHERGILLA GARDENII / DWARF FOTHERGILLA	2 GAL	15"-18"		
Hw		HAEMARIS S. VIRGINIANA / COMMON WITCH HAZEL	2 GAL	18"-24"		
Iw		ILEX VERTICILLATA / WINTERBERRY	2 GAL	18"-24"		
Ld		LINDERA BENZONI / SPICEBUSH	2 GAL			
Vc		VIBURNUM DENTATA / N. ARROWWOOD VIBURNUM	2 GAL	18"-24"		
Sf		SPIRAEA TOMENTOSA / STEEPELBUSH	4 POT			
Vh		VACCINIUM CORYMBOSUM / HIGHBUSH BLUEBERRY	3 GAL	24"-36"		
SYMBOL	QTY	BOTANICAL / COMMON NAME	CONT		SPACING	REMARKS
GROUND COVERS						
		ASCLEPIAS INCARNATA / SWAMP MILKWEED				
		IRIS VERSICOLOR / BLUE FLAG				

DOUGLAS MORSE
LANDSCAPE ARCHITECT

WARREN STREET
POCKET PARK

WARREN STREET

N

UPTON
MASSACHUSETTS
(WORCESTER COUNTY)

PLANTING PLAN

JUNE 13, 2024

REVISIONS:		
NO.	DATE	DESC.


PREPARED FOR:
TOWN OF UPTON
1 MAIN STREET
UPTON, MA 01568

BSC GROUP 
BUILD | SUPPORT | CONNECT
 803 Summer Street
 Boston, Massachusetts
 02127

517 896 4300


© 2024 BSC Group, Inc

SCALE: 1" = 20'

 


FILE: P:\2346200\LSC\DRAWINGS

DWG.:	SHEET	L-1.0
JOB. NO: 24620.00		

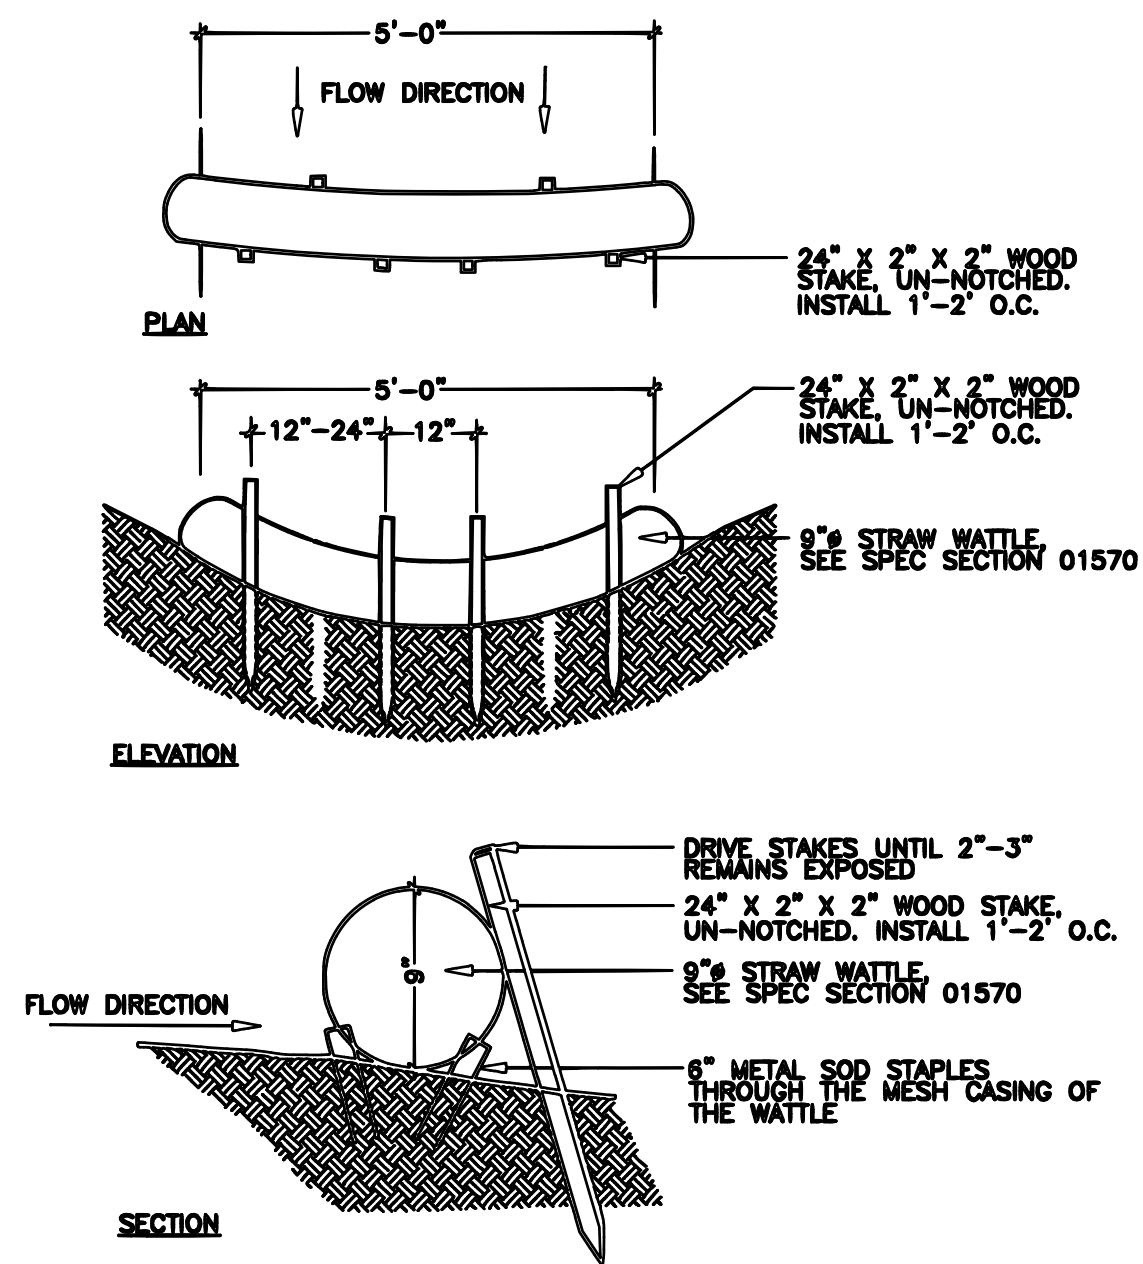


STRAW WATTLE
SCALE: NONE

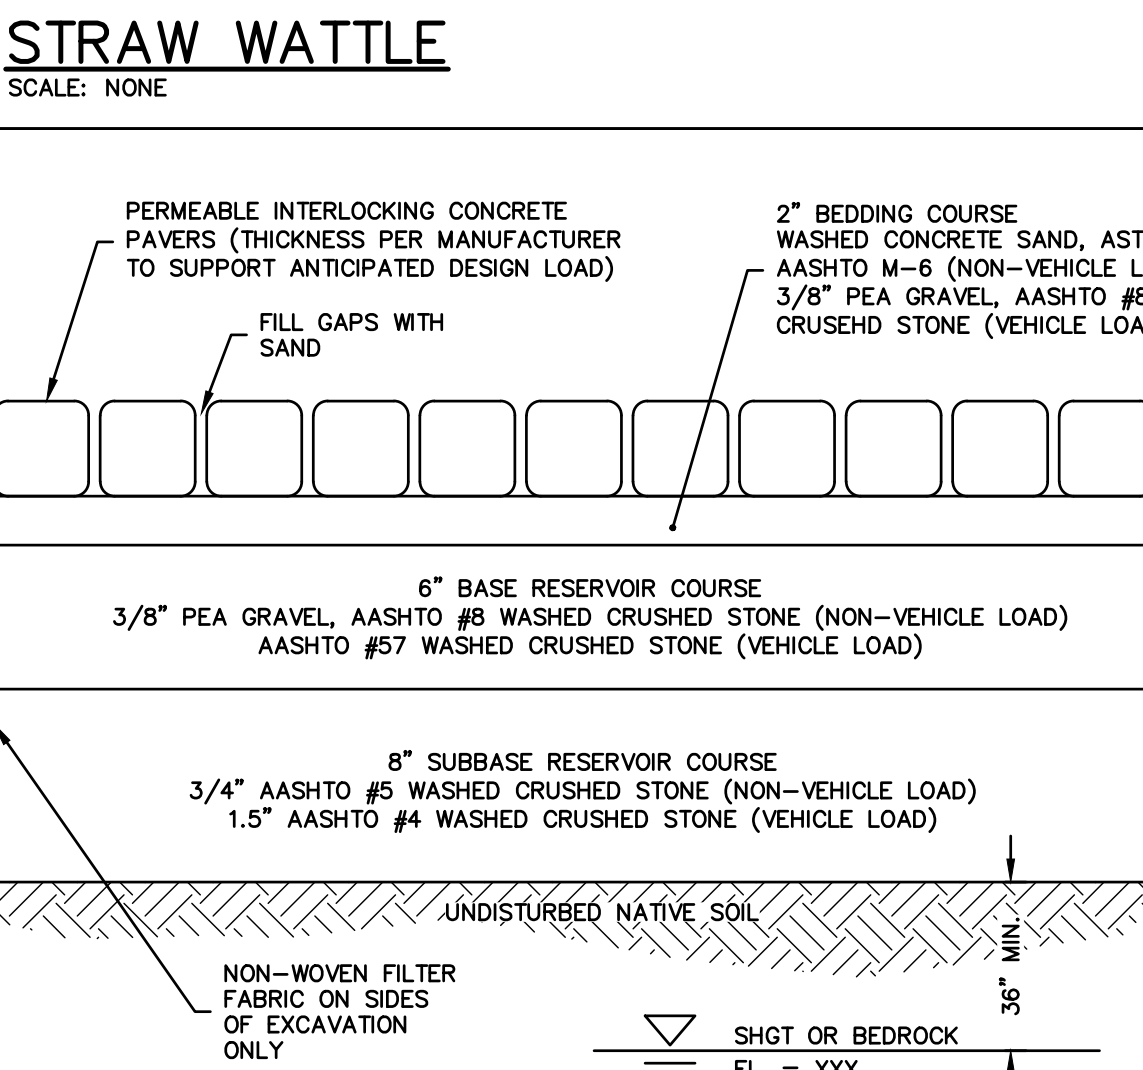


PERMEABLE PAVERS

SCALE: NONE

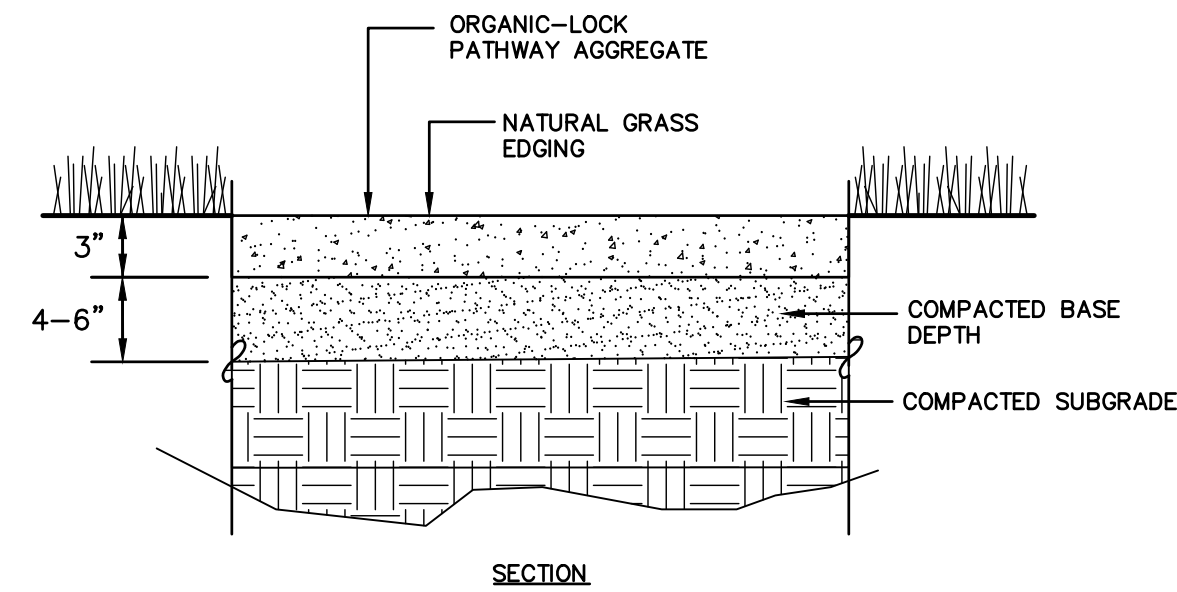


STABILIZED STONEDUST

SCALE: NONE

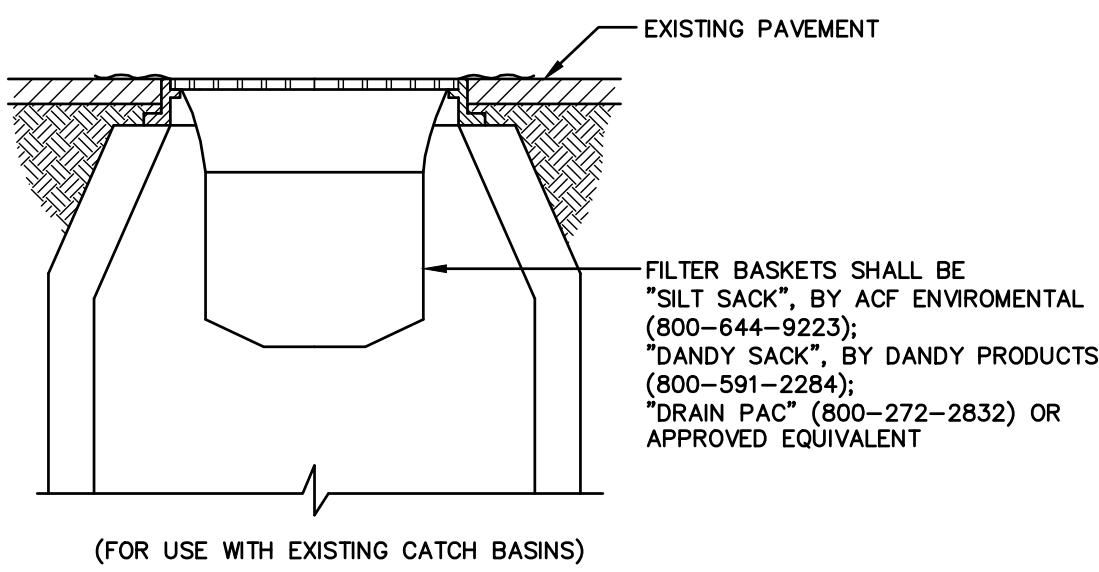


SEDIMENT FILTER INLET PROTECTION

SCALE: NONE

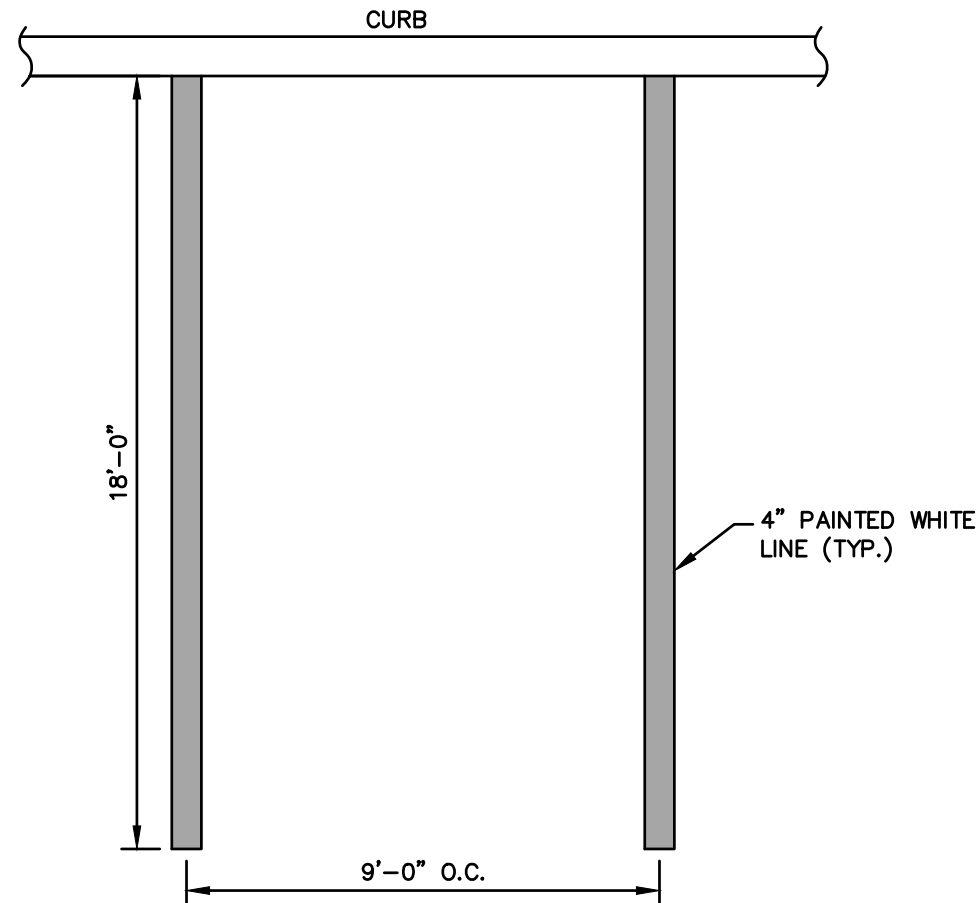

STANDARD PAINTED PARKING MARKINGS

SCALE: NONE

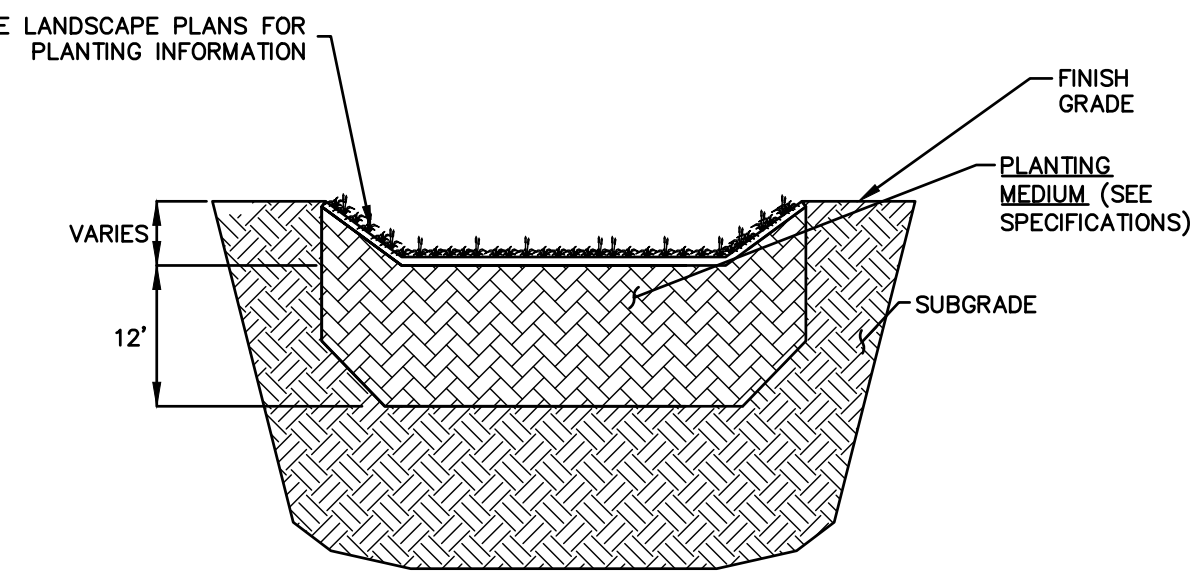


RAIN GARDEN/BIORETENTION AREAS

SCALE: NONE


HOT MIX ASPHALT DETAIL

SCALE: NONE

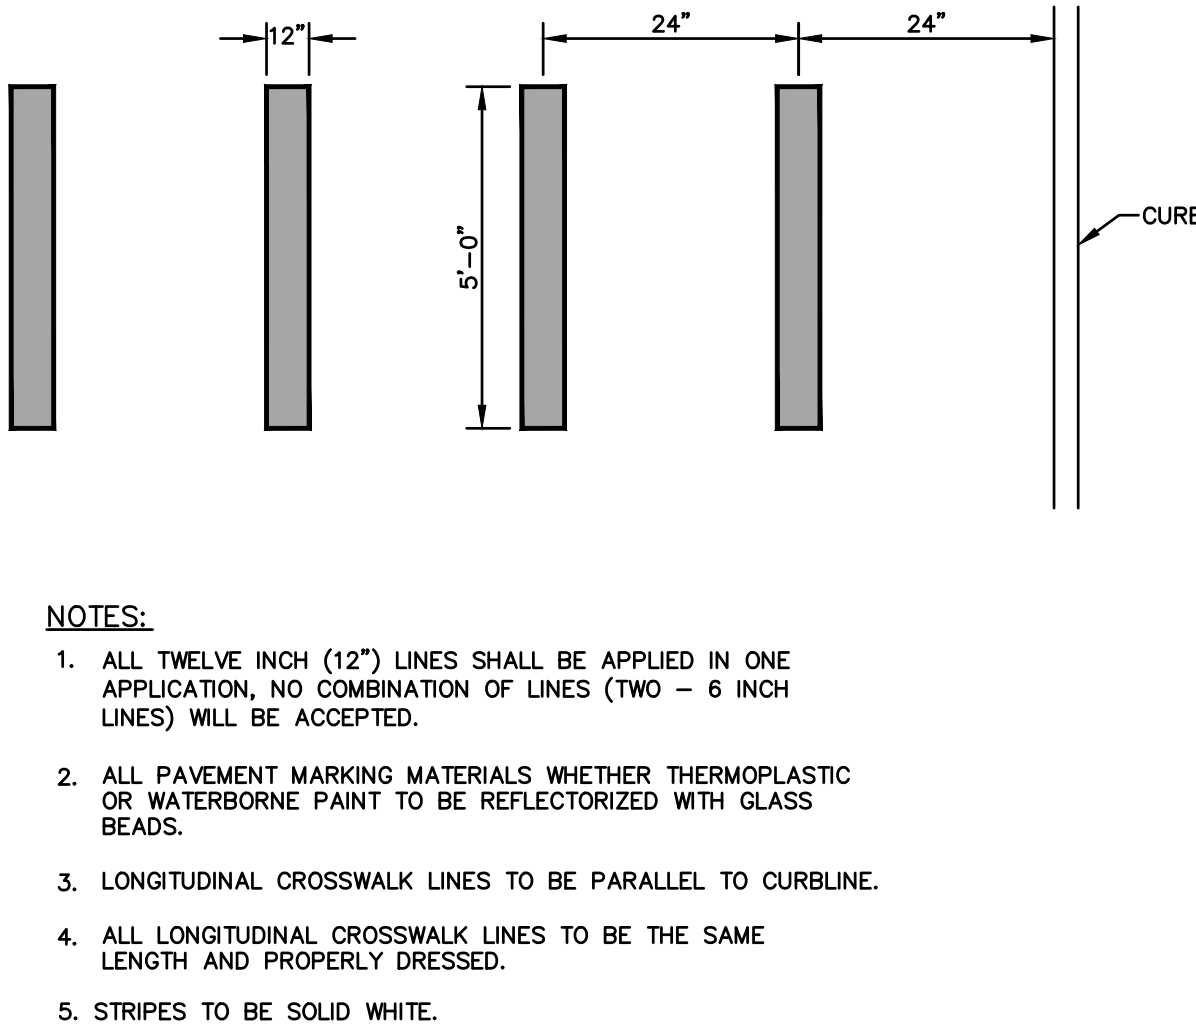

PEDESTRIAN CROSSWALK MARKINGS

SCALE: NONE

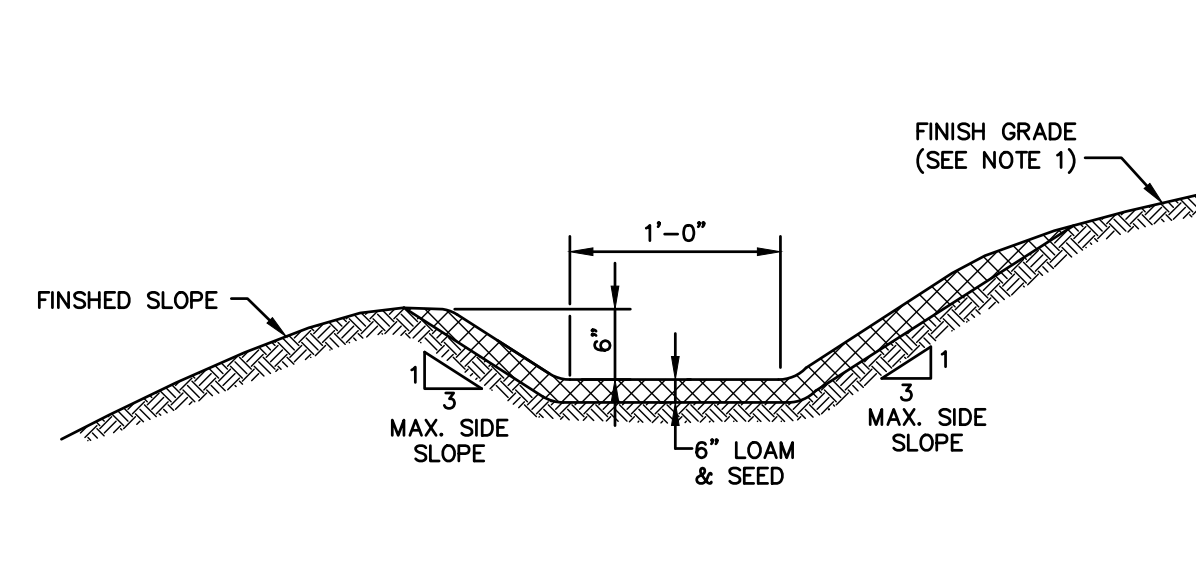


VEGETATED SWALE

SCALE: NONE


VERTICAL GRANITE CURB

SCALE: NONE

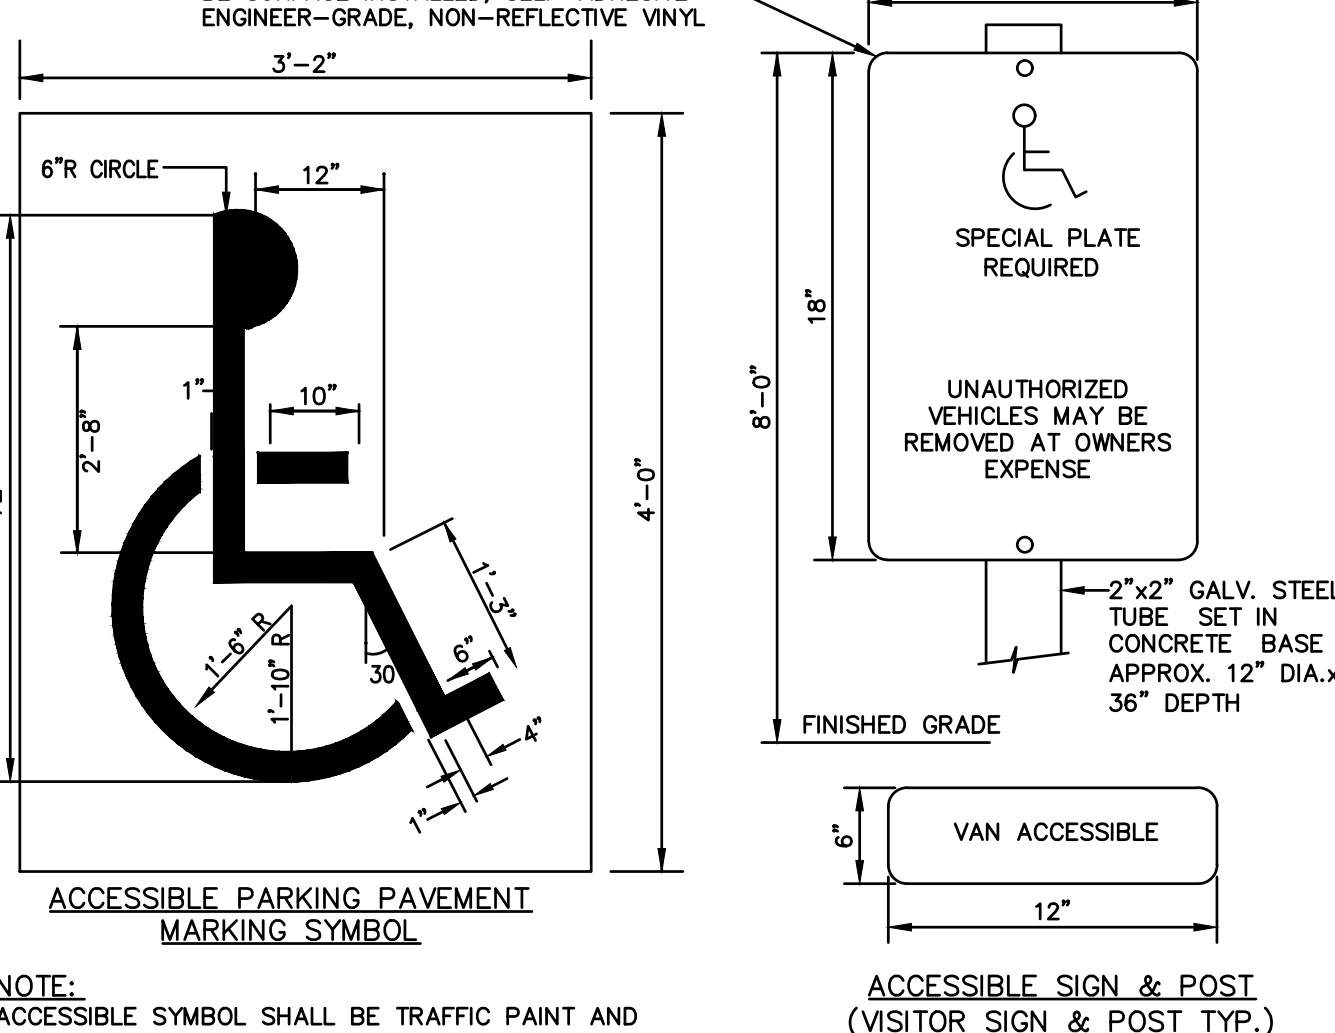

PAINTED PAVEMENT MARKINGS ACCESSIBLE PARKING SYMBOL & ACCESSIBLE PARKING SIGN

SCALE: NONE

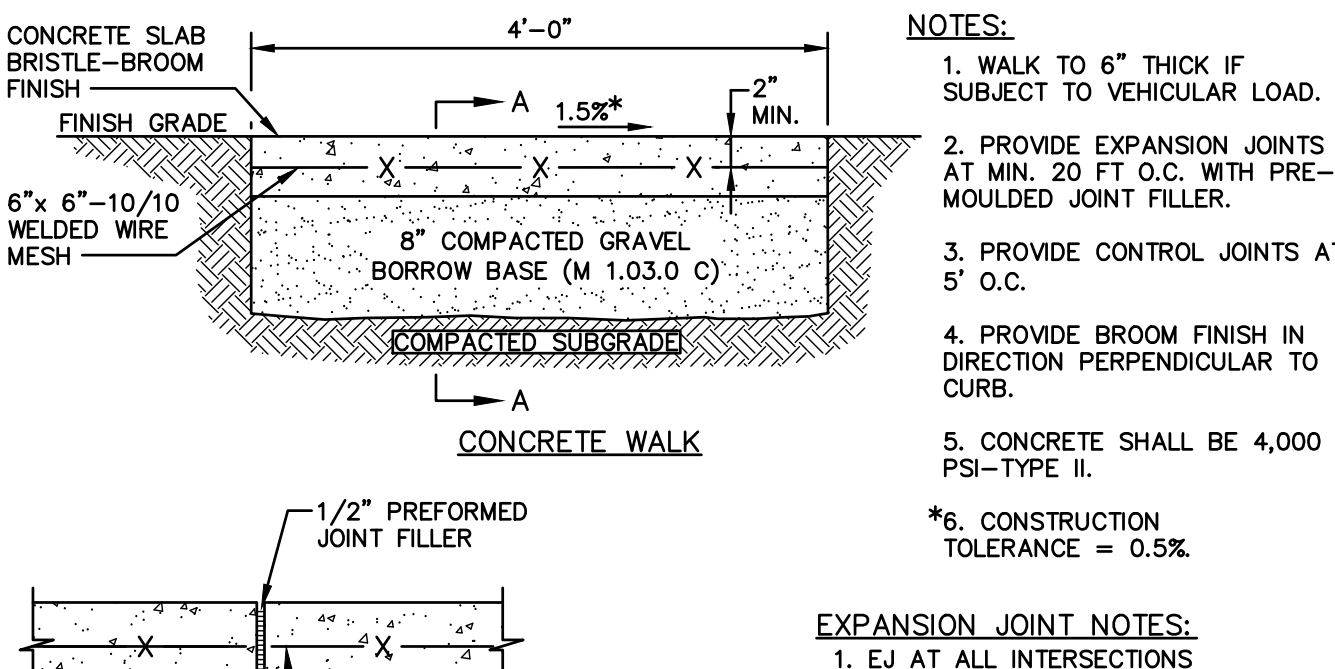


CONCRETE WALKWAY

SCALE: NONE

WIDTH	CJ	EJ
4'	5'	25'
5'	5'	25'
6'	6'	24'
7'	5'	28'
8'	4'x4'	24'
9'	4.5'x4.5'	27'
10'	5'x5'	30'

ISSUED FOR PERMITTING
NOT FOR CONSTRUCTION

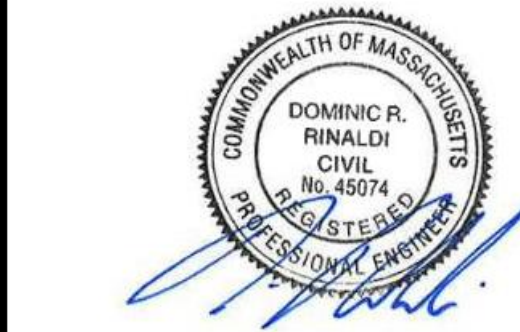

DOMINIC RINALDI
PROFESSIONAL ENGINEER

06/13/2024

WARREN STREET
POCKET PARK
WARREN STREET
IN
UPTON
MASSACHUSETTS
(WORCESTER COUNTY)

DETAILS

JUNE 13, 2024

REVISIONS:

NO.	DATE	DESC.

PREPARED FOR:
TOWN OF UPTON
1 MAIN STREET
UPTON, MA 01568

BSC GROUP
BUILD | SUPPORT | CONNECT
803 Summer Street
Boston, Massachusetts
02127
617 896 4300


© 2024 BSC Group, Inc.

SCALE: 1" = 20'

0 10 20 40 FEET

FILE: P:\2346200\LSC\DRAWINGS


DWG: SHEET C-4.0
JOB. NO: 24620.00

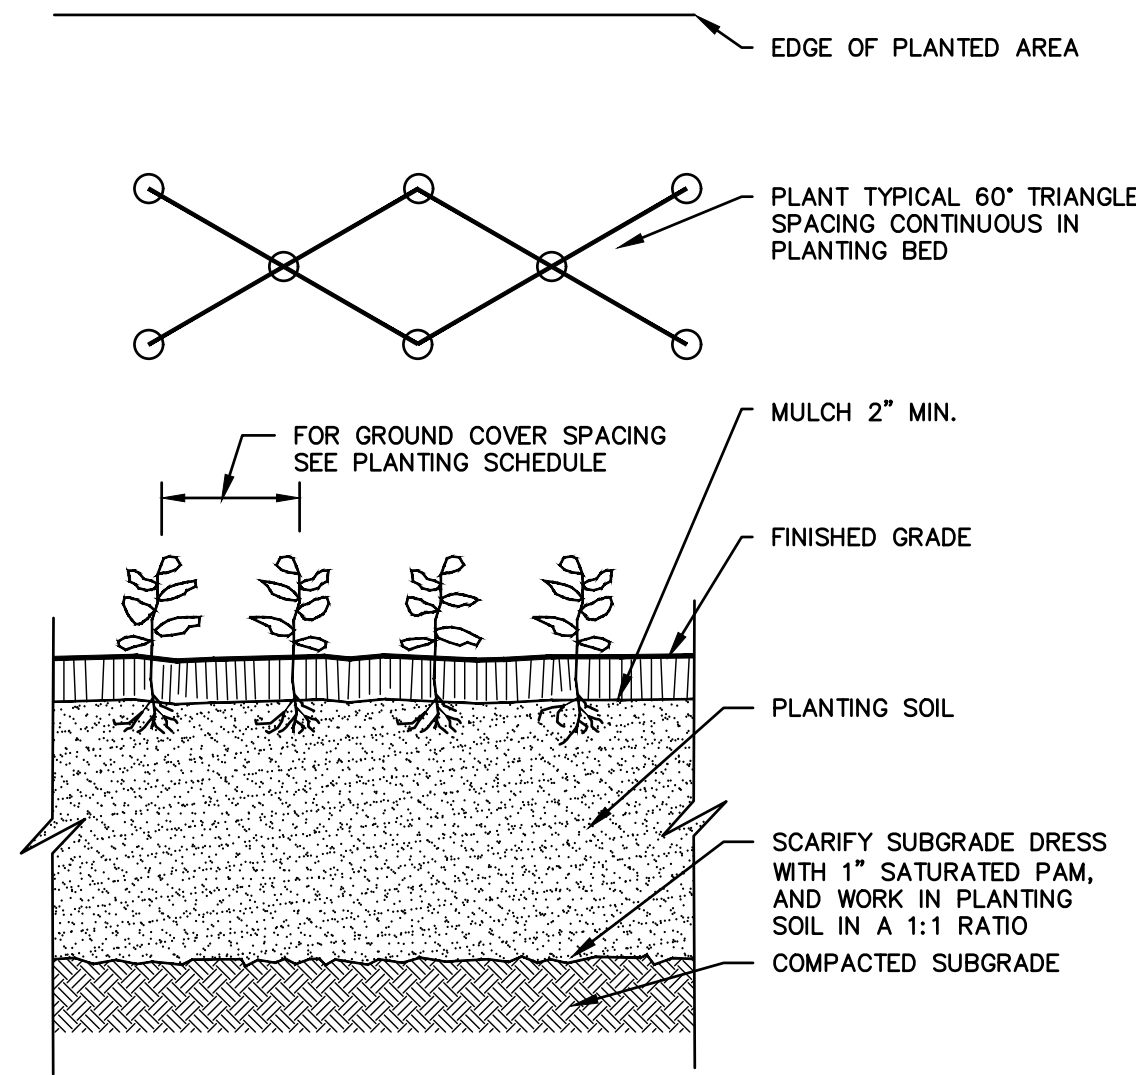

- NOTES:
- MULCH SHALL BE LOCAL COMPOSTED LEAF MOLD, OR WEED FREE FOODWASTE COMPOST.
 - SPACING PER PLANT MATURE SIZE, OR AS CLUSTERED GROUPS WHERE INDICATED

GROUND COVER PLANTING DETAIL

SCALE: NONE

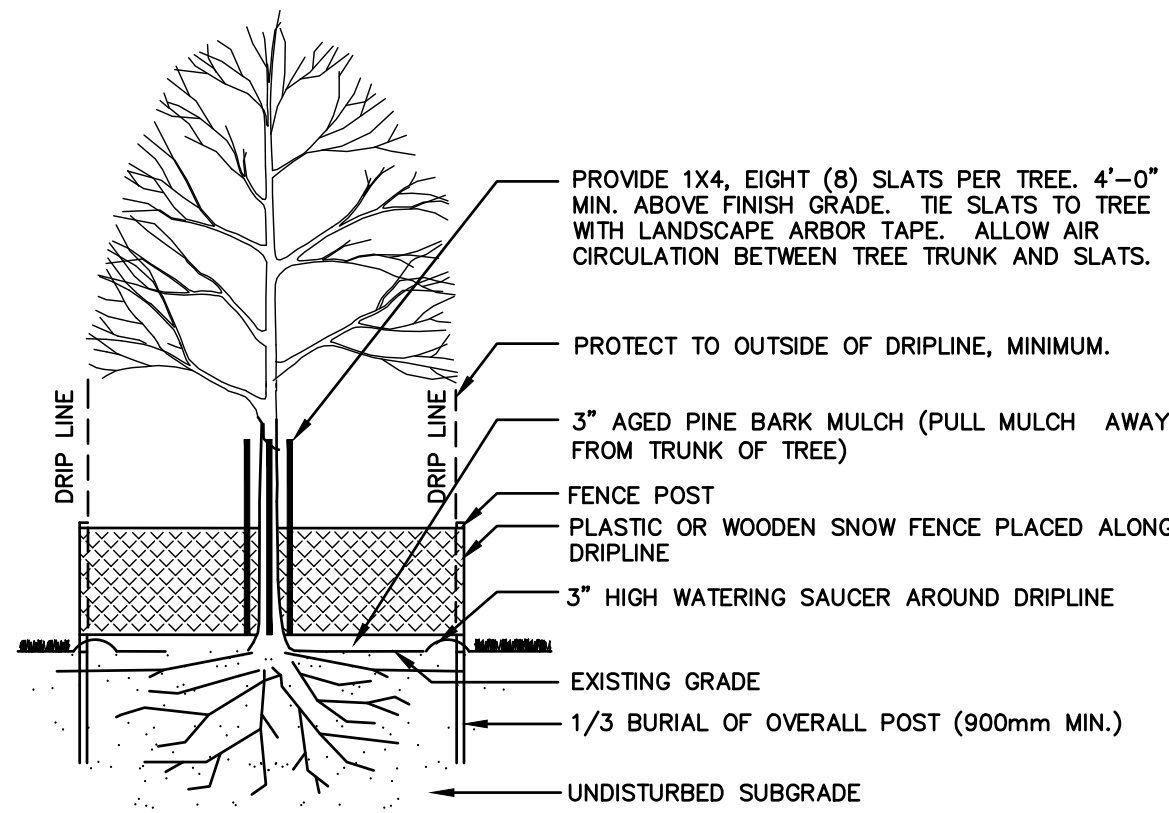


NOTES:

- COORDINATE LOCATION OF FENCE WITH PROJECT ENGINEER.
- IF EXCAVATION OCCURS WITHIN DRIPLINE, EXISTING ROOTS SHALL BE CLEANLY CUT PRIOR TO EXCAVATION BY A CERTIFIED ARBORIST AND TREES SHALL BE WATERED.

EXISTING TREE PROTECTION

SCALE: NONE

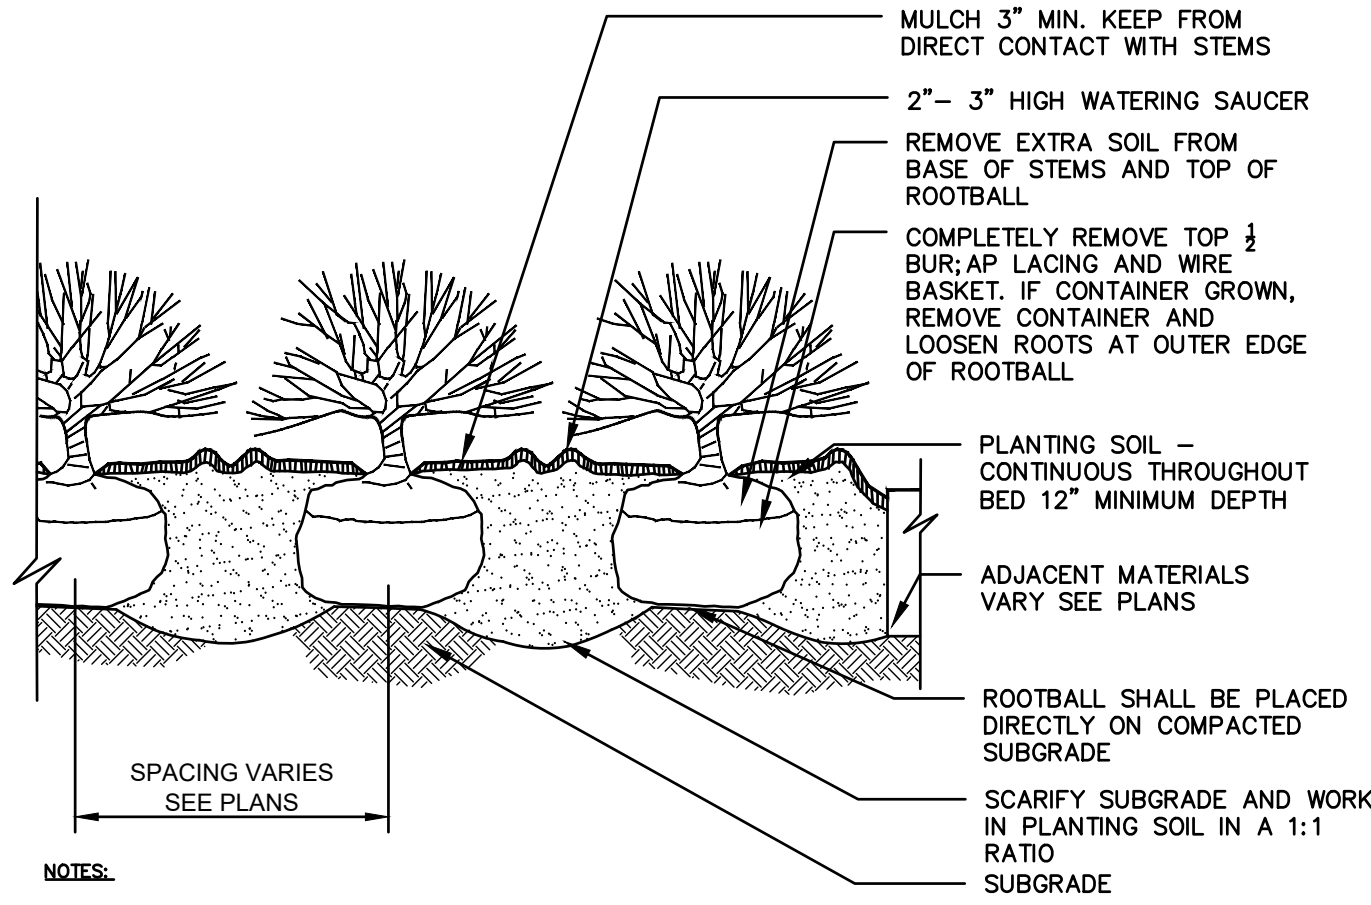

NOTES:


- SEE SPECIFICATIONS FOR ADDITIONAL REQUIREMENTS.
- NO PRUNING OR CUTTING UNLESS DIRECTED BY THE LANDSCAPE ARCHITECT.
- SAUCER SHALL BE FLOODED TWICE DURING THE FIRST 24 HOURS AFTER PLANTING.
- REMOVE ALL CONTAINERS OR SYNTHETIC WRAPPINGS

**SHRUB/SMALL TREE PLANTING DETAIL
(BUFFER ZONE)**

SCALE: NONE


NOTES:

- SEE SPECIFICATIONS FOR ADDITIONAL REQUIREMENTS.
- CONTRACTOR RESPONSIBLE FOR MAINTAINING TREES IN A PLUMB CONDITION.
- SAUCER SHALL BE FLOODED TWICE DURING THE FIRST 24 HOURS AFTER PLANTING.

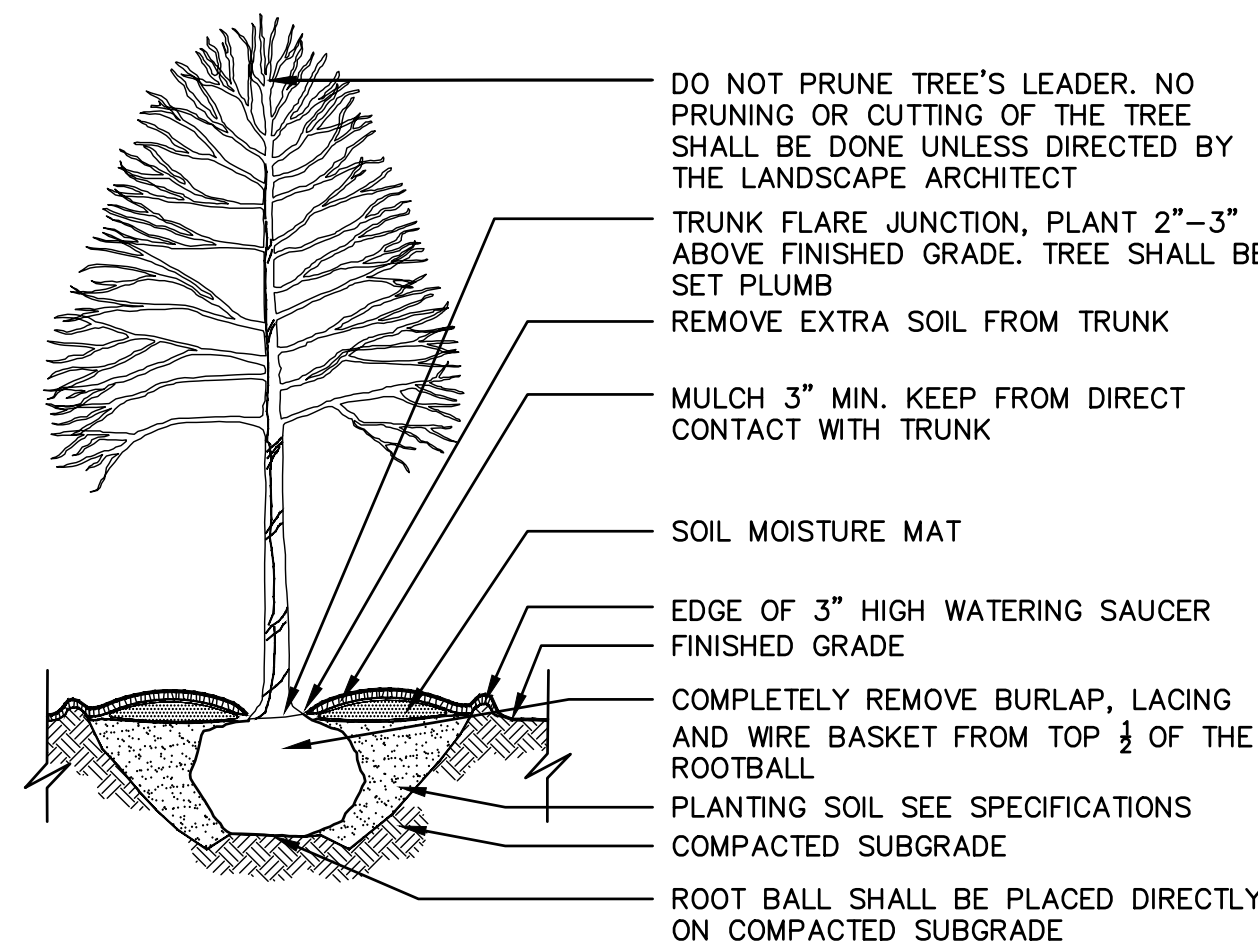

DECIDUOUS TREE PLANTING DETAIL

SCALE: NONE

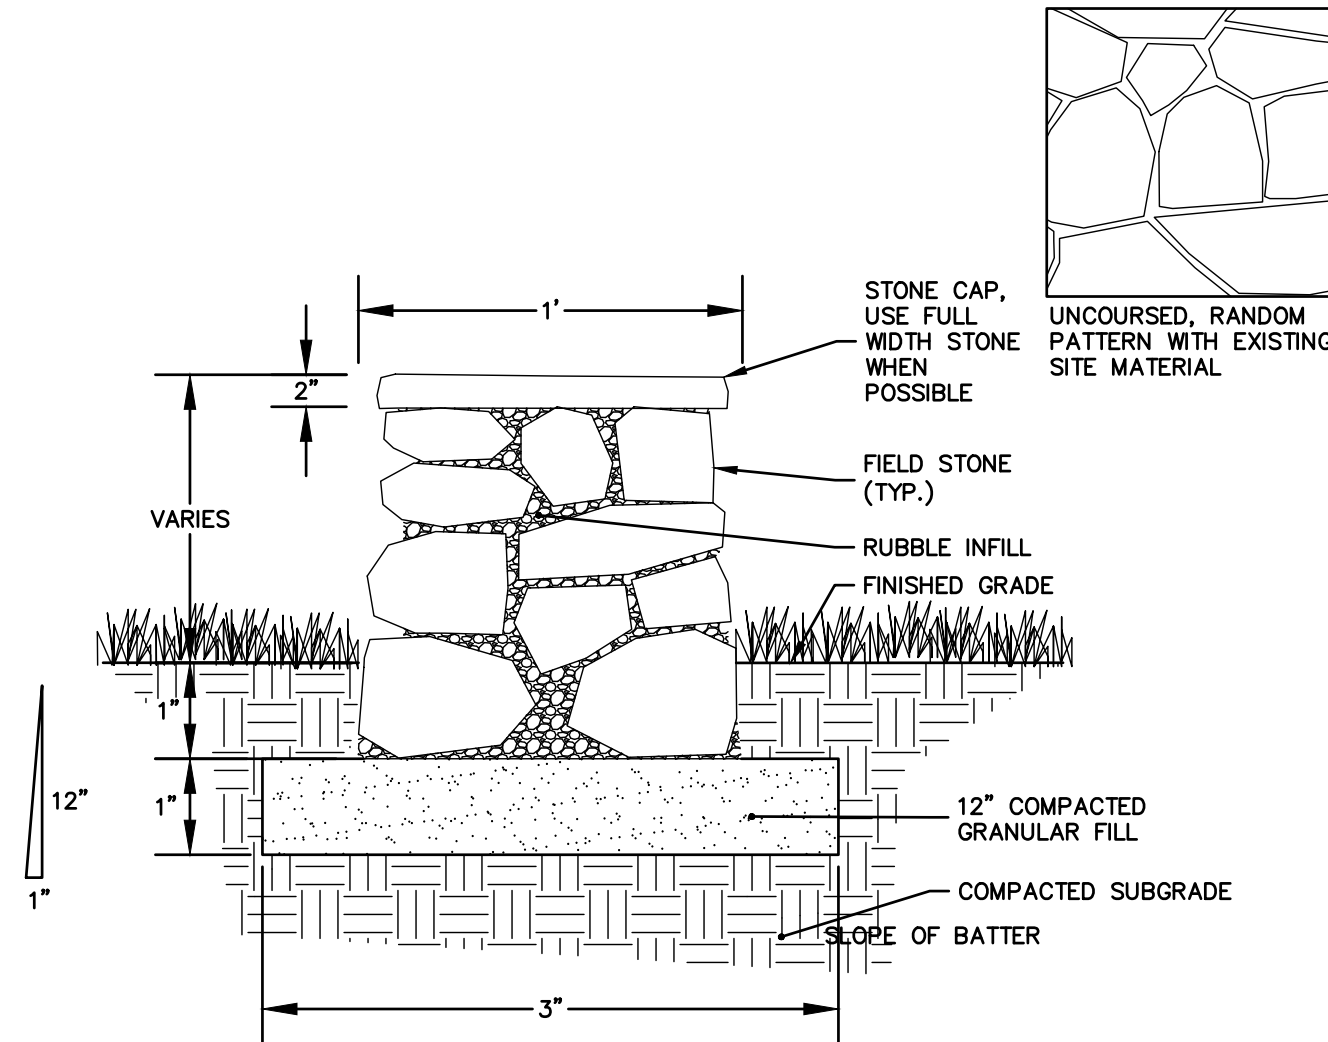

DRY-LAID STONE WALL

SCALE: NONE

NOTE: SHOWN FOR REFERENCE ONLY. CONTRACTOR SHALL PROVIDE DETAIL OF WALL FOR ENGINEER REVIEW AND APPROVAL.



DOMINIC RINALDI
PROFESSIONAL ENGINEER

06/13/2024

**WARREN STREET
POCKET PARK**

WARREN STREET

IN

**UPTON
MASSACHUSETTS**
(WORCESTER COUNTY)

DETAILS

JUNE 13, 2024

REVISIONS:

NO.	DATE	DESC.

PREPARED FOR:

TOWN OF UPTON
1 MAIN STREET
UPTON, MA 01568


BSC GROUP 

BUILD | SUPPORT | CONNECT
803 Summer Street
Boston, Massachusetts
02127

617 896 4300

© 2024 BSC Group, Inc.

SCALE: 1" = 20'

 

FILE: P:\2346200\LSC\DRAWINGS

DWG.:
JOB. NO: 24620.00

SHEET C-4.1

ISSUED FOR PERMITTING
NOT FOR CONSTRUCTION