


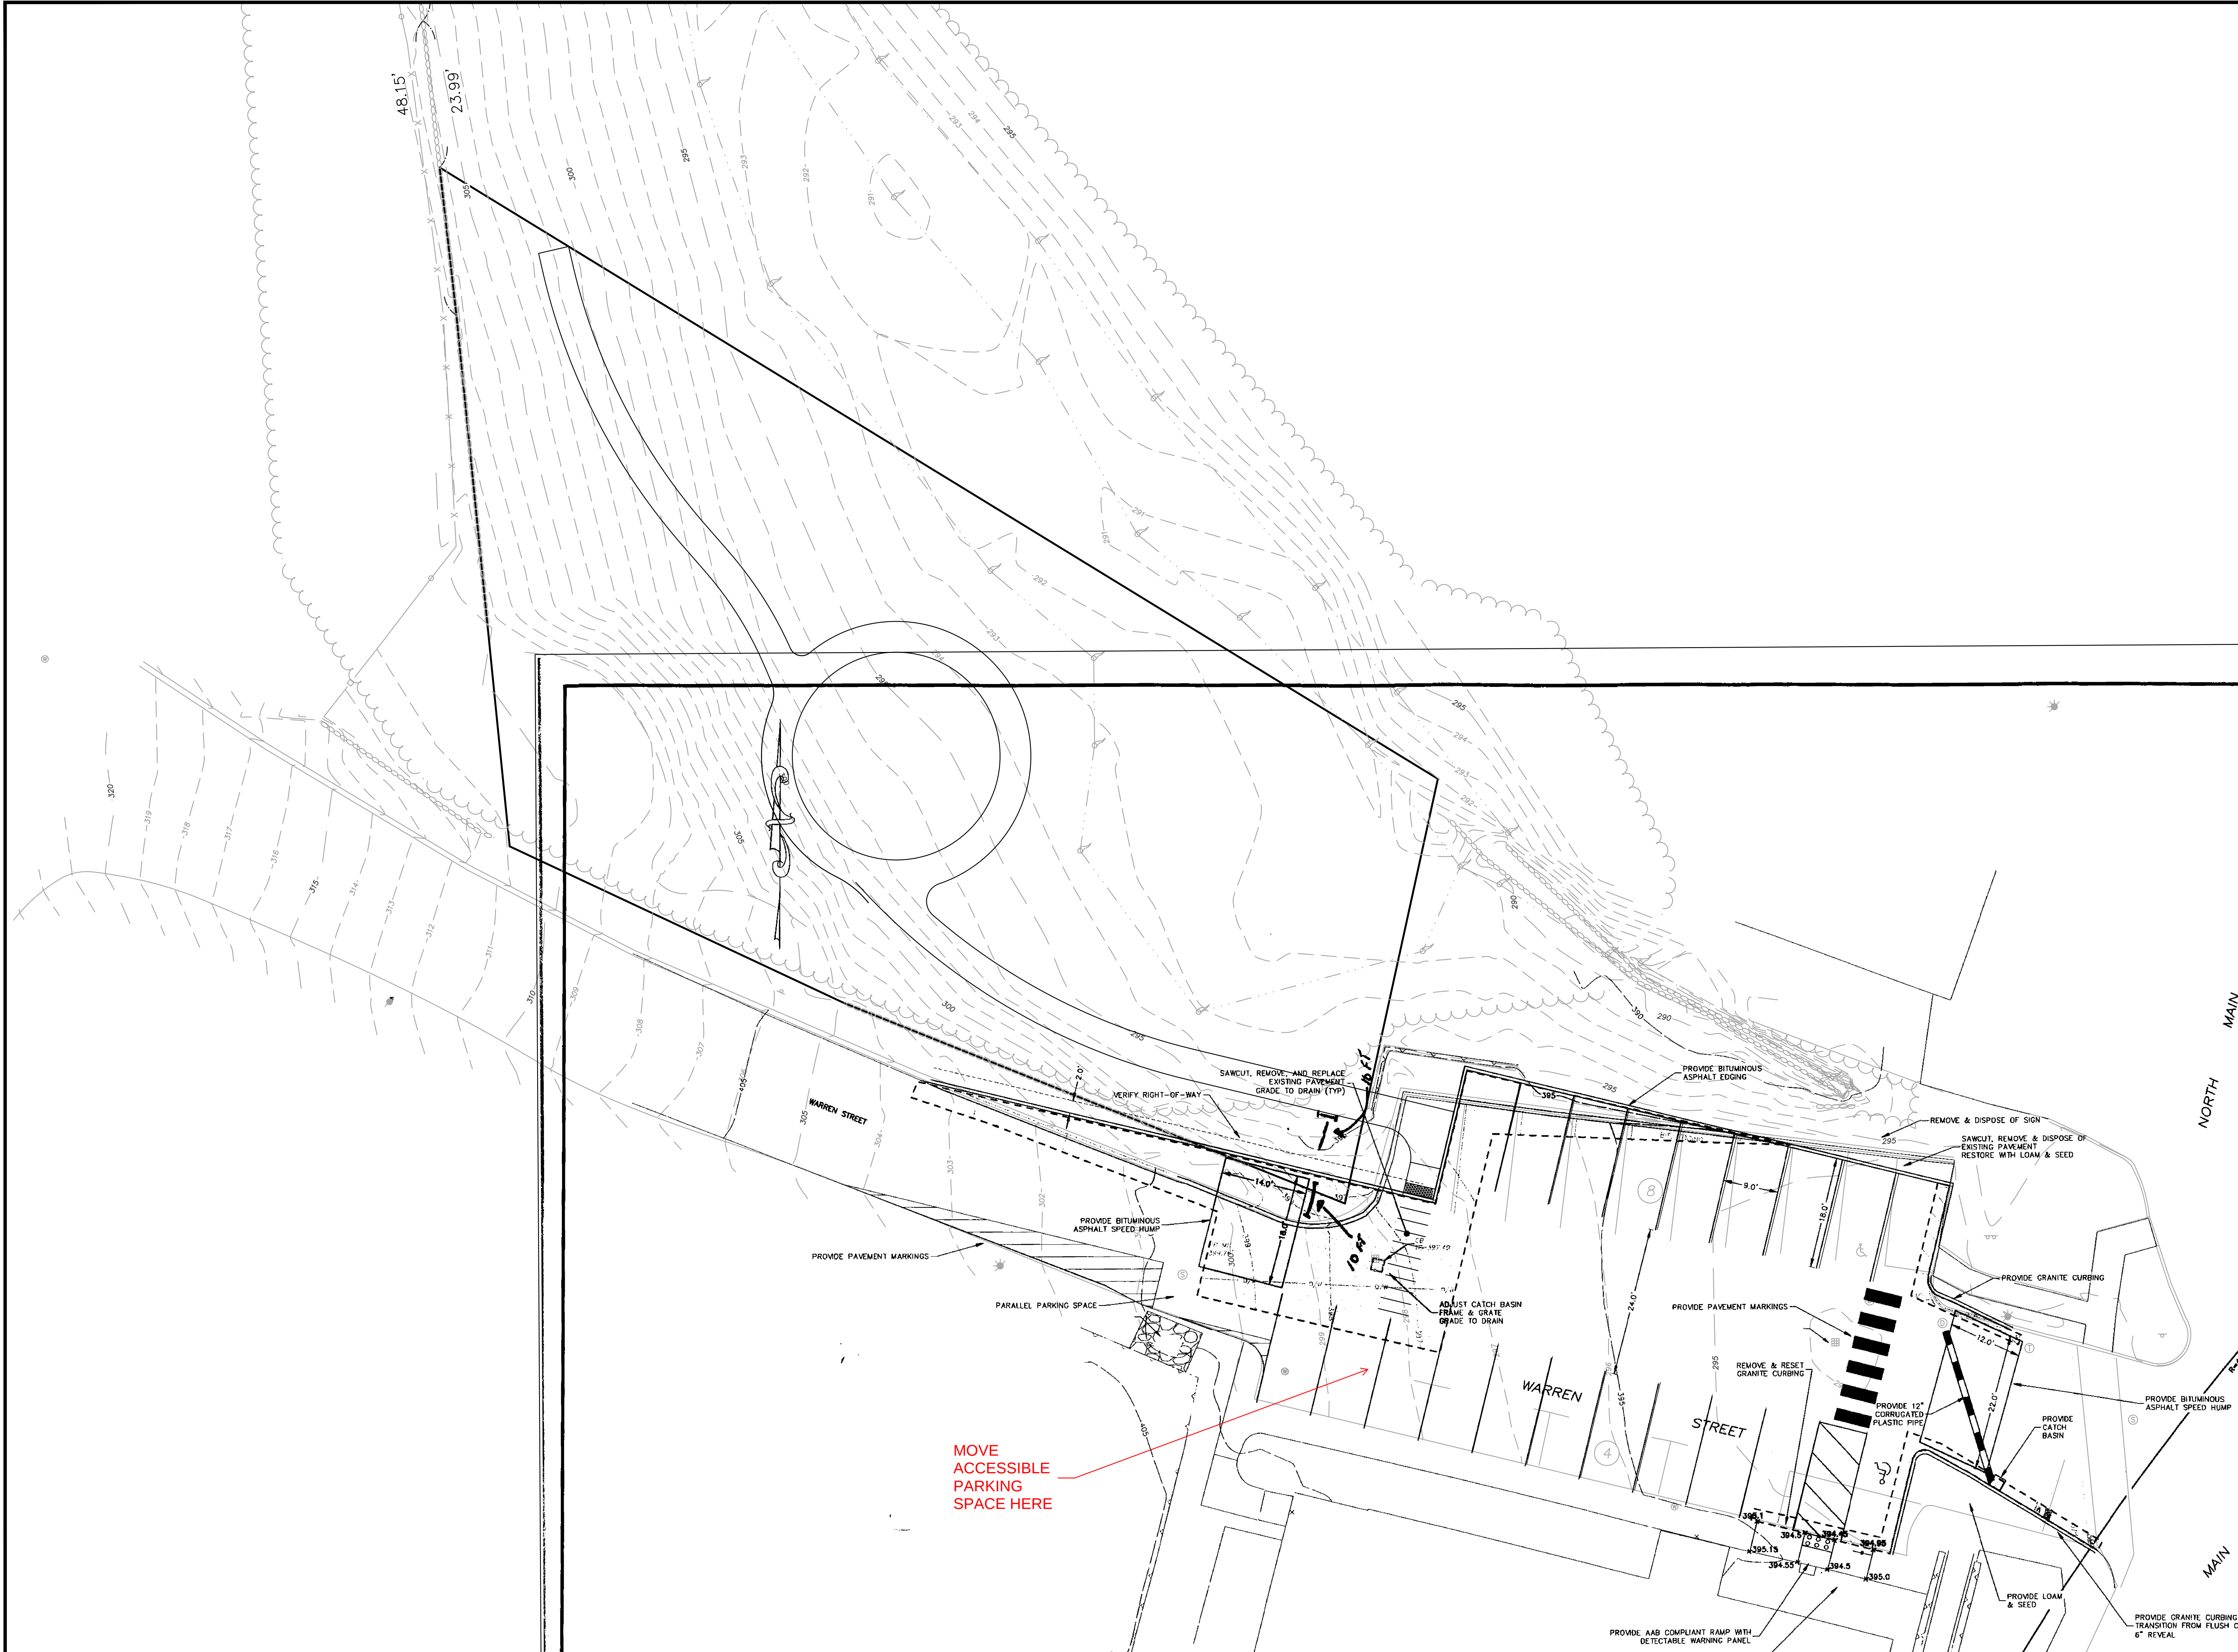

PROFESSIONAL ENGINEER

DATE

PROPOSED PATH
AND PARKING
ARRANGEMENTS

WARREN STREET

IN

UPTON
MASSACHUSETTS
(WORCESTER COUNTY)

WARREN STREET
POCKET PARK

NOVEMBER 21, 2023

REVISIONS:

NO.	DATE	DESC.

PREPARED FOR:

TOWN OF UPTON
1 MAIN STREET
UPTON, MA 01568

PREPARED FOR:

BSC GROUP

803 Summer Street
Boston, Massachusetts 02127

617 896 4300

© 2021 BSC Group, Inc.

SCALE: 1" = 10'

0

5

10

20

FEET

FILE:

DWG.:

JOB. NO.:

SHEET

OF

ISSUED AS A DRAFT
NOT FOR CONSTRUCTION